



GROUND FLOOR NEW BUILDING | RECEPTION WALL | scale 1:25

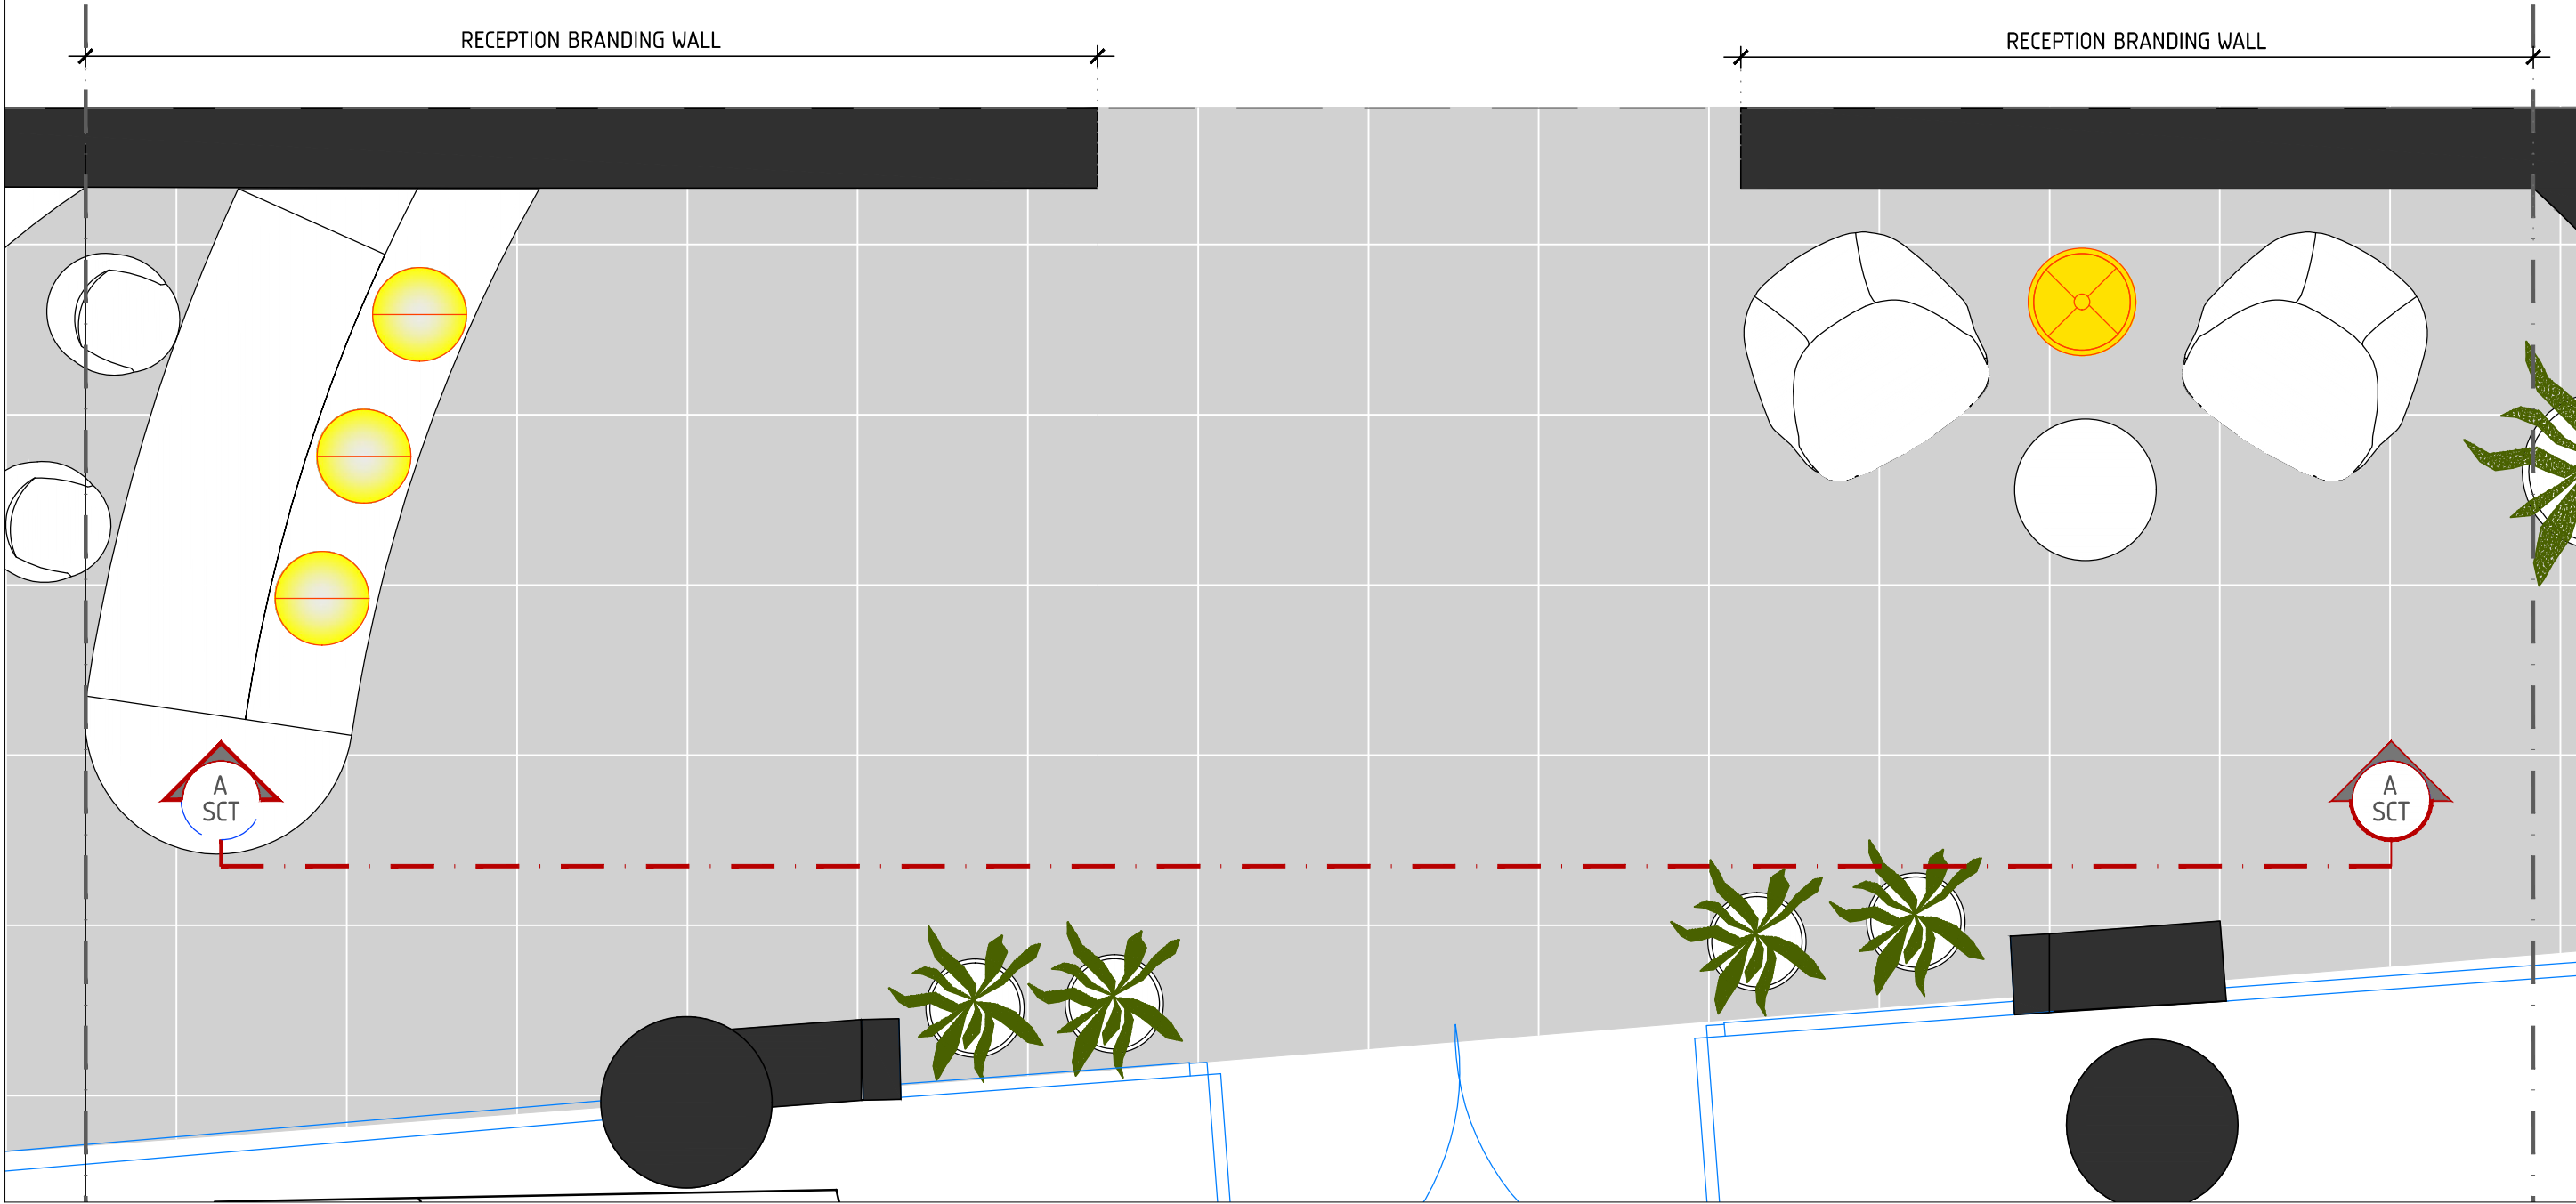

KEY PLAN

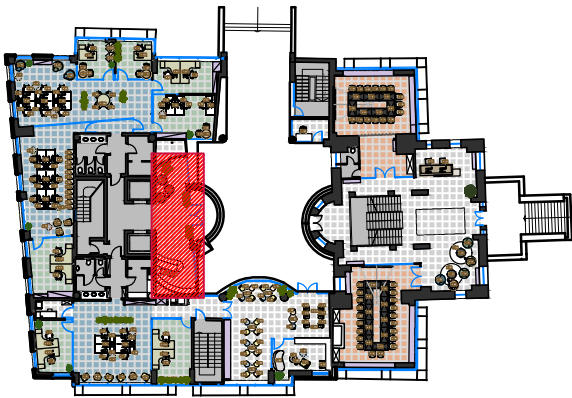


MATERIALS  
LEGEND

- WF 01** WALL PAINT | BENJAMIN MOORE | OC-71 | 2 COAT PAINT
- WF 11** WALL PAINT | ENISA BLUE | RGB: 0 / 79 / 159
- WF 12** WALL PAINT | ENISA BLUE LIGHT | RGB: 91 / 197 / 242
- WF 13** WALL PAINT | ENISA ORANGE | RGB: 249 / 178 / 51
- WF 14** WALL PAINT | ENISA RED LIGHT | RGB: 238 / 117 / 109
- WF 15** WALL PAINT | ENISA GREY 50 | RGB: 157 / 156 / 156

|   |                           |
|---|---------------------------|
| ΟΜΑΔΑ ΜΕΛΕΤΗΣ / PROJECT TEAM :  |                           |
| ΑΡΧΙΤΕΚΤΟΝΕΣ / ARCHITECTS :   |                           |
| [NAME]  | [TITLE]                   |
| [NAME]  | [TITLE]                   |
| [NAME]  | [TITLE]                   |
| ΤΡΟΠΟΠΟΙΗΣΕΙΣ / REVISIONS :   |                           |
| ΗΜΕΡ. / DATE :  | ΠΕΡΙΓΡΑΦΗ / DESCRIPTION : |
| [TEXT]  | [TEXT]                    |
| ΠΡΟΣΟΧΗ:<br>ΤΟ ΠΑΡΟΝ ΣΧΕΔΙΟ ΑΠΟΤΕΛΕΙ ΙΔΙΟΚΤΗΤΙΑ ΤΗΣ A&M ARCHITECTS ΚΑΙ ΑΠΑΓΟΡΕΥΕΤΑΙ Η ΑΝΑΠΑΡΑΓΩΓΗ ΣΥΝΟΛΟΥ Ή ΜΕΡΟΥΣ ΤΟΥ ΠΑΡΟΝΤΟΣ ΧΩΡΙΣ ΤΗΝ ΕΓΓΡΑΦΗ ΣΥΓΚΑΤΑΒΕΣΗ ΤΗΣ. ΤΟ ΠΑΡΟΝ ΣΧΕΔΙΟ ΘΑ ΠΡΕΠΕΙ ΝΑ ΔΙΑΒΑΖΕΤΑΙ ΣΕ ΣΥΝΔΥΑΣΜΟ ΜΕ ΤΙΣ ΤΕΧΝΙΚΕΣ ΠΡΟΔΙΑΓΡΑΦΕΣ ΚΑΙ Η ΟΠΟΙΑΔΗΠΟΤΕ ΠΑΡΑΤΥΠΙΑ ΘΑ ΠΡΕΠΕΙ ΝΑ ΑΝΑΦΕΡΕΤΑΙ ΑΜΕΣΑ. ΟΛΕΣ ΟΙ ΔΙΑΣΤΑΣΕΙΣ ΘΑ ΠΡΕΠΕΙ ΝΑ ΕΠΙΒΕΒΑΙΩΝΟΝΤΑΙ ΕΠΙ ΤΟΤΟΥ ΣΤΟ ΕΡΓΟ ΚΑΙ ΝΑ ΕΚΦΡΙΝΟΝΤΑΙ ΑΠΟ ΤΟΝ ΑΝΑΔΟΧΟ. ΑΠΑΓΟΡΕΥΕΤΑΙ Η ΜΕΤΑΤΡΟΠΗ ΤΗΣ ΚΑΙΜΑΚΑΣ ΟΠΟΙΟΥΔΗΠΟΤΕ ΤΜΗΜΑΤΟΣ ΤΟΥ ΣΧΕΔΙΟΥ. |                           |
| NOTICE:<br>THIS DRAWING REMAINS THE COPYRIGHT PROPERTY OF A&M ARCHITECTS AND IS NOT TO BE REPRODUCED IN WHOLE OR IN PART WITHOUT WRITTEN PERMISSION. THIS DRAWING TO BE READ IN CONJUNCTION WITH THE SPECIFICATION AND ANY DISCREPANCIES ARE TO BE IMMEDIATELY ADVISED. ALL DIMENSIONS TO BE VERIFIED ON SITE AND APPROVED BY THE CONTRACTOR. DO NOT SCALE OFF ANY PART OF THIS DRAWING.  |                           |

|  |          |
|--|----------|
| ΕΡΓΟΔΟΤΗΣ / CLIENT                         |          |
| ENISA                                      |          |
| ΕΡΓΟ / PROJECT                             | PROJ No. |
| ENISA Offices:<br>Due Diligence            | 20071    |
| ΘΕΣΗ / LOCATION                            |          |
| Εθνικής Αντιστάσεως 72,<br>Αθήνα, Χαλάνδρι |          |

GROUND FLOOR NEW BUILDING | RECEPTION WALL SECTION | scale 1:25

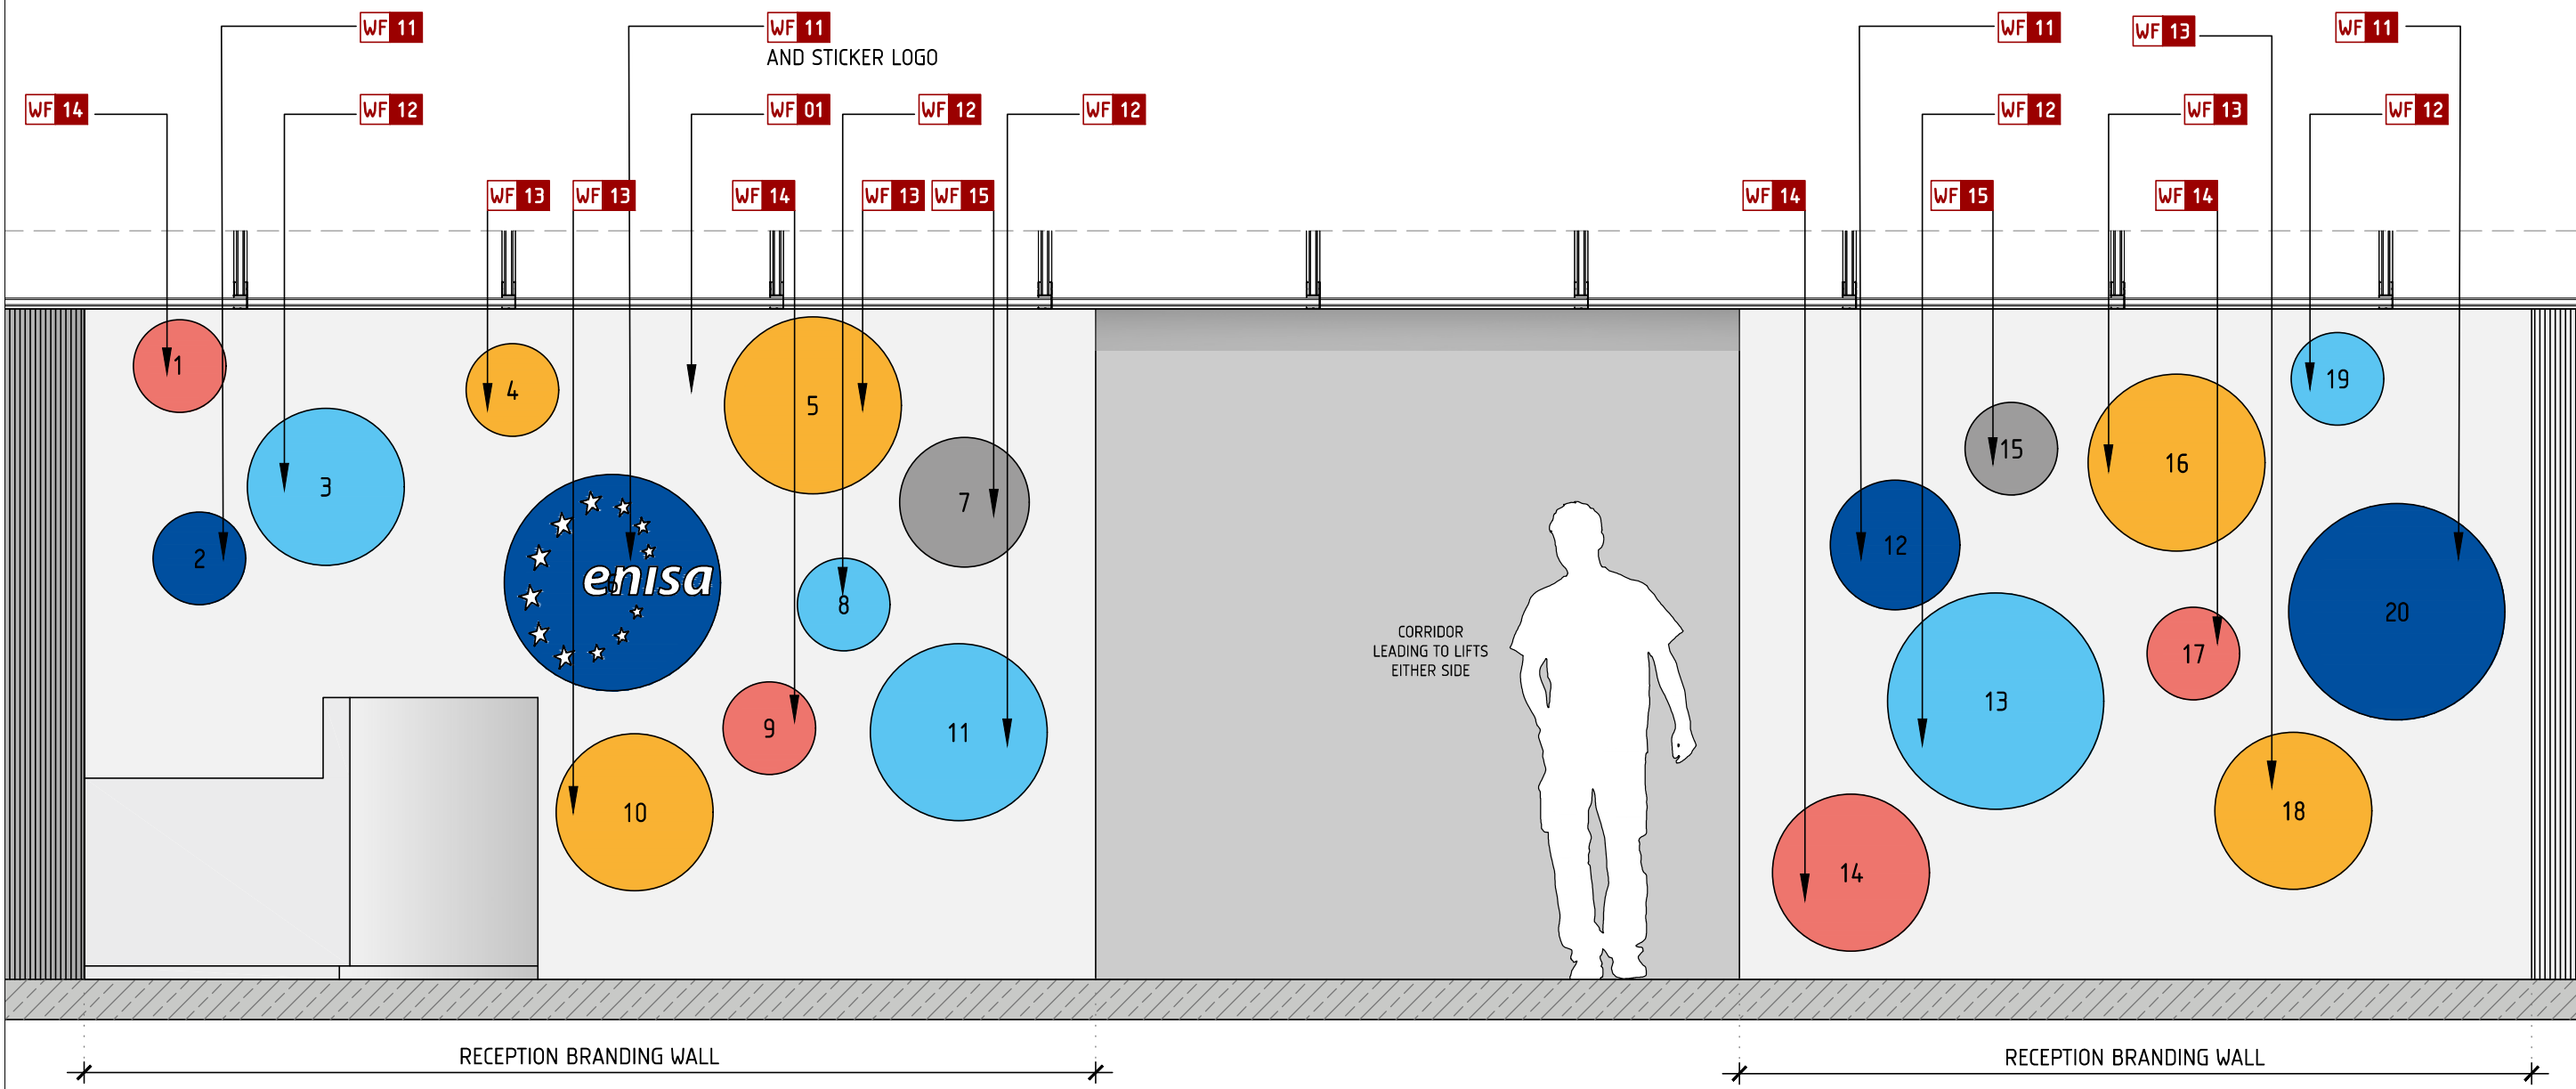

NOTES:

- CIRCLES ON THE WALL ARE EXISTING & THEIR SIZES ARE ONLY INDICATIVE. CONTRACTOR TO SURVEY ON SITE IF NEEDED.
- RECEPTION DESK AND WALL CLADDINGS REMAIN AS IS

DESIGN DEVELOPMENT

|                              |            |                      |          |
|------------------------------|------------|----------------------|----------|
| ΘΕΜΑ / TITLE                 |            | KEY / ΥΠΟΜΝΗΜΑ       |          |
| GROUND FLOOR<br>NEW BUILDING |            |                      |          |
| RECEPTION WALL               |            |                      |          |
| Folder name : 1.Dev_Arch     |            | Plot date : 7/4/2021 |          |
| ΣΦΡΑΓΙΔΑ / STAMP             |            |                      |          |
|                              |            |                      |          |
| DRAWN                        |            | CHECKED              | APPROVED |
| HMEP. / DATE                 | PAPER SIZE | K/M. / SCALE         | A32      |
| 07-07-2021                   | A2         | 1:25                 |          |
| PROJECT CODE                 | UNIT       | TRADE                | TYPE     |
| 20071                        | 01         | ARCH                 | DTL      |
| LEVEL                        |            | DWG                  | REV.     |
| LV03                         |            | 32.00                |          |