




BASEMENT BOARDROOM |
STORAGE WALL PLAN | scale 1:25

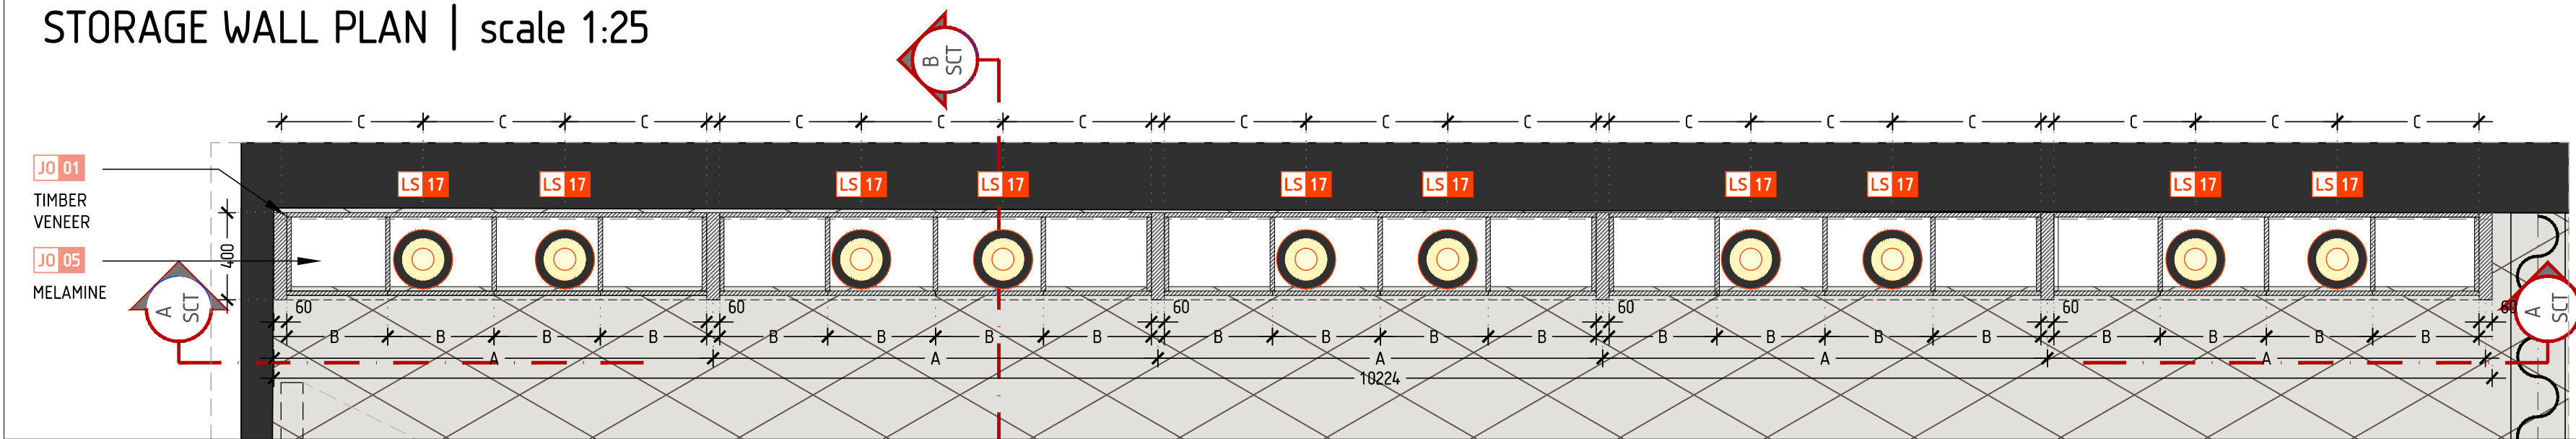

SECTION A | scale 1:25

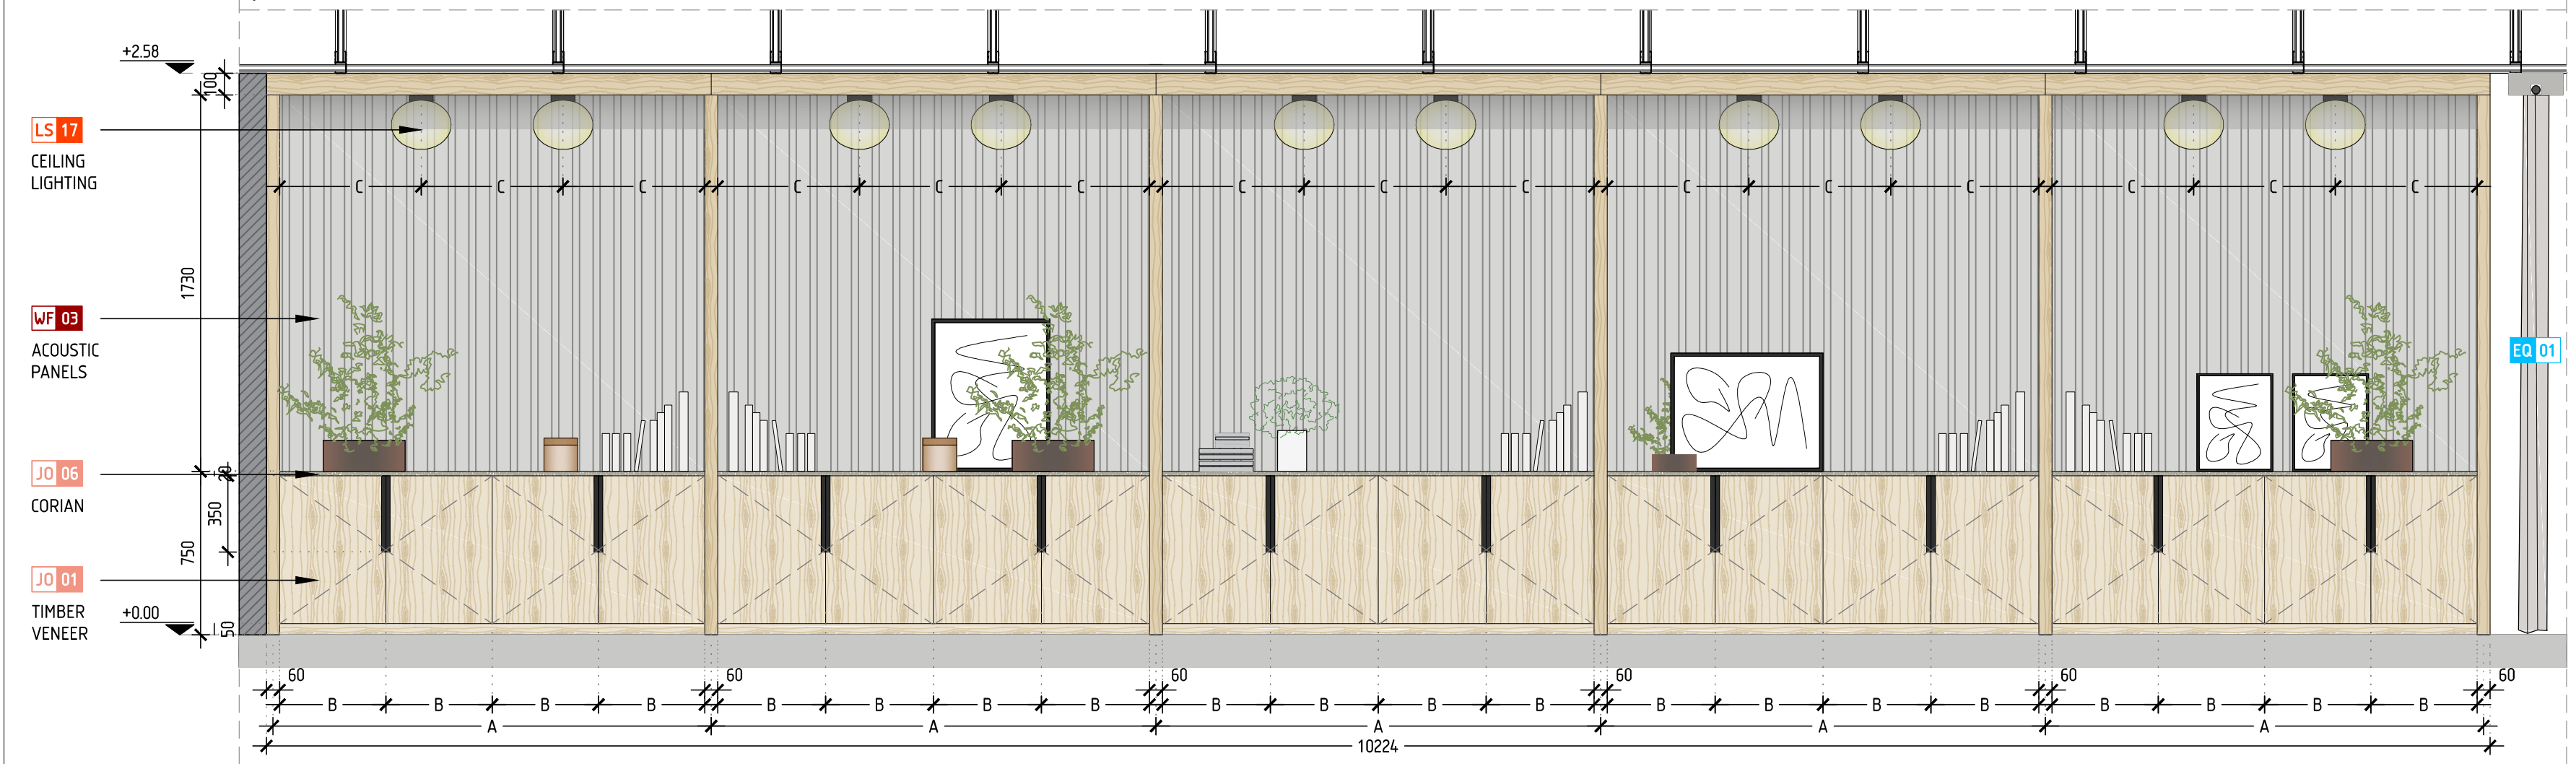


SECTION B | scale 1:25

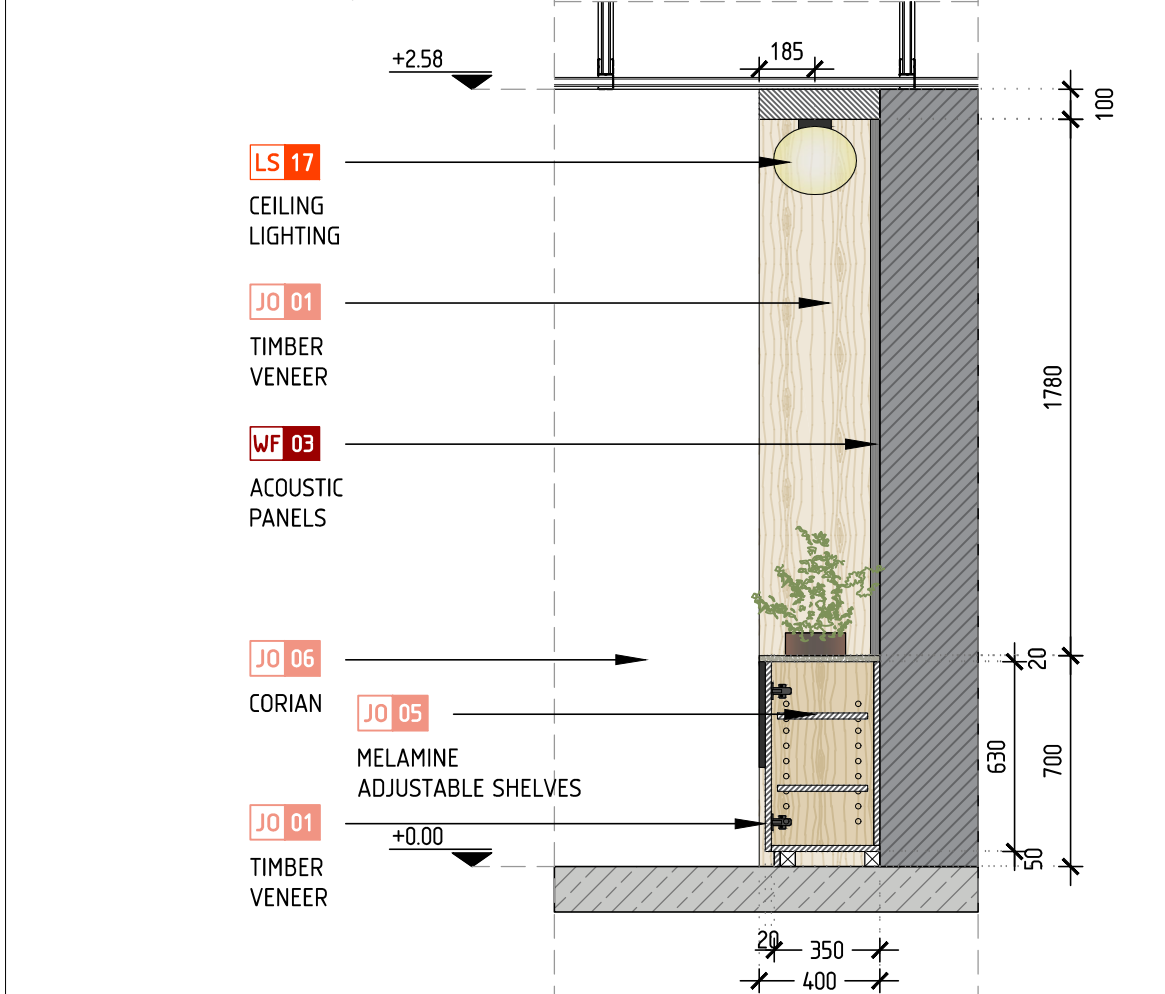

MATERIALS
LEGEND

- JO 01 TIMBER VENEER TO MATCH
EGGER H3157 VICENZA
- JO 05 MELAMINE | EGGER
PREMIUM WHITE W1000
- JO 06 CORIAN |
DESIGNER WHITE
- WF 08 WALL PAINT | BENJAMIN MOORE |
AC 26 | 2 COAT PAINT
- WF 03 WALL ACOUSTIC PANEL |
OFFECCT | SOUNDWAVE OFFWHITE
- LS 11 PENDANT LIGHTING |
BOARDROOM BASEMENT
- LS 17 CEILING LIGHTING |
BOARDROOM JOINERY
- EQ 01 ACOUSTIC CURTAIN |
VESCOM FORMOZA 8026.05

KEY PLAN

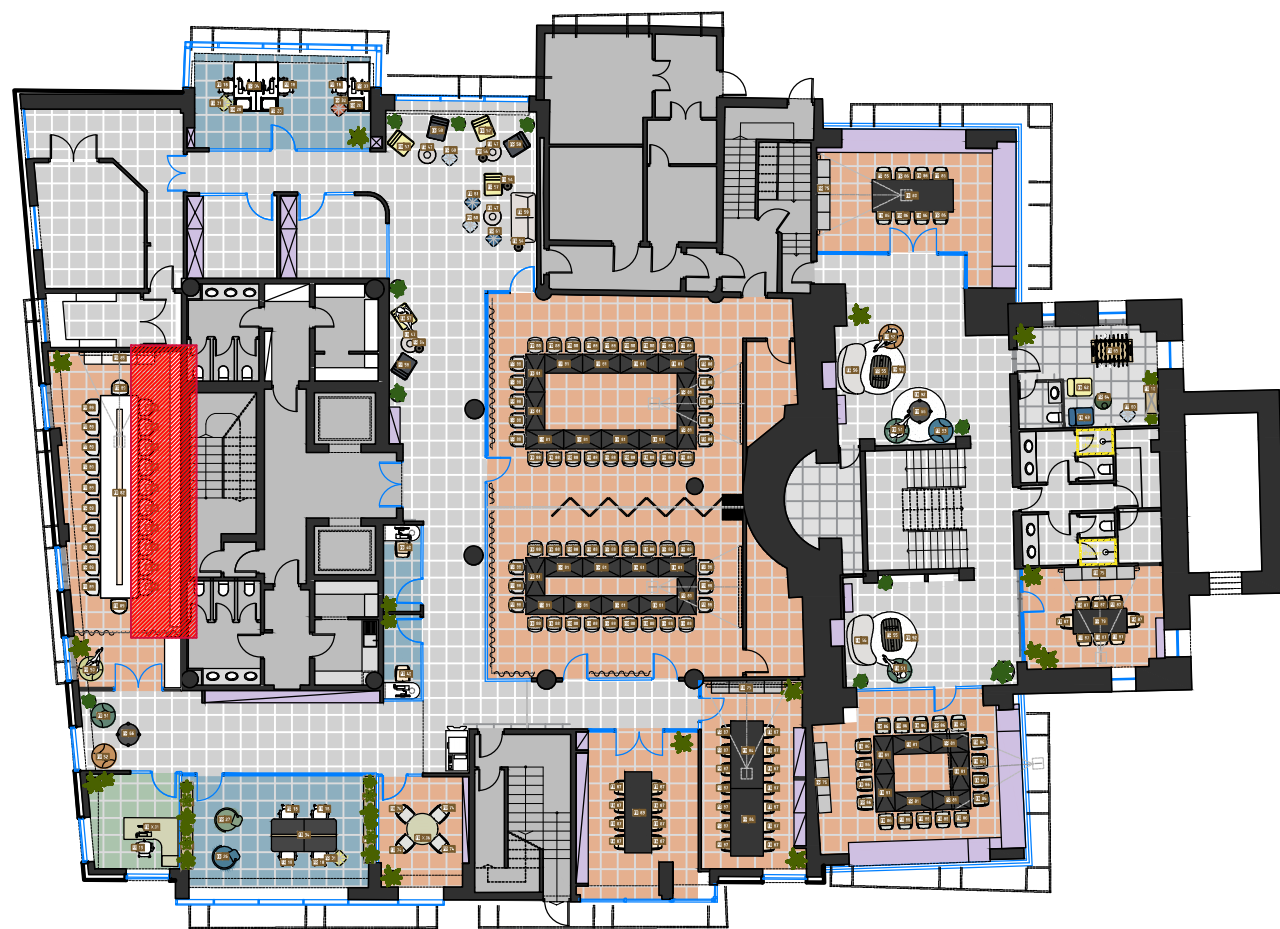

ΟΜΑΔΑ ΜΕΛΕΤΗΣ / PROJECT TEAM :

ΑΡΧΙΤΕΚΤΟΝΕΣ / ARCHITECTS :

[NAME] [TITLE]

[NAME] [TITLE]

[NAME] [TITLE]

ΤΡΟΠΟΠΟΙΗΣΕΙΣ / REVISIONS :

ΗΜΕΡ. / DATE :

ΠΕΡΙΓΡΑΦΗ / DESCRIPTION :

[TEXT] [TEXT]

ΠΡΟΣΟΧΗ:

ΤΟ ΠΑΡΟΝ ΣΧΕΔΙΟ ΑΠΟΤΕΛΕΙ ΙΔΙΟΚΤΗΣΙΑ ΤΗΣ A&M ARCHITECTS ΚΑΙ ΑΠΑΓΟΡΕΥΕΤΑΙ Η ΑΝΑΠΑΡΑΓΩΓΗ ΣΥΝΟΛΟΥ Ή ΜΕΡΟΥΣ ΤΟΥ ΠΑΡΟΝΤΟΣ ΧΩΡΙΣ ΤΗΝ ΕΓΓΡΑΦΗ ΣΥΓΚΑΤΑΒΕΣΗ ΤΗΣ. ΤΟ ΠΑΡΟΝ ΣΧΕΔΙΟ ΘΑ ΠΡΕΠΕΙ ΝΑ ΔΙΑΒΑΖΕΤΑΙ ΣΕ ΣΥΝΔΥΑΣΜΟ ΜΕ ΤΙΣ ΤΕΧΝΙΚΕΣ ΠΡΟΔΙΑΓΡΑΦΕΣ ΚΑΙ Η ΟΠΟΙΑΔΗΠΟΤΕ ΠΑΡΑΤΥΠΙΑ ΘΑ ΠΡΕΠΕΙ ΝΑ ΑΝΑΦΕΡΕΤΑΙ ΑΜΕΣΑ. ΟΛΕΣ ΟΙ ΔΙΑΣΤΑΣΕΙΣ ΘΑ ΠΡΕΠΕΙ ΝΑ ΕΠΙΒΕΒΑΙΝΟΝΤΑΙ ΕΠΙ ΤΟΠΟΥ ΣΤΟ ΕΡΓΟ ΚΑΙ ΝΑ ΕΚΡΙΝΟΝΤΑΙ ΑΠΟ ΤΟΝ ΑΝΑΔΟΧΟ. ΑΠΑΓΟΡΕΥΕΤΑΙ Η ΜΕΤΑΤΡΟΠΗ ΤΗΣ ΚΑΙΜΑΚΑΣ ΟΠΟΙΟΥΔΗΠΟΤΕ ΤΜΗΜΑΤΟΣ ΤΟΥ ΣΧΕΔΙΟΥ.

NOTICE :

THIS DRAWING REMAINS THE COPYRIGHT PROPERTY OF A&M ARCHITECTS AND IS NOT TO BE REPRODUCED IN WHOLE OR IN PART WITHOUT WRITTEN PERMISSION. THIS DRAWING TO BE READ IN CONJUNCTION WITH THE SPECIFICATION AND ANY DISCREPANCIES ARE TO BE IMMEDIATELY ADVISED. ALL DIMENSIONS TO BE VERIFIED ON SITE AND APPROVED BY THE CONTRACTOR. DO NOT SCALE OFF ANY PART OF THIS DRAWING.

ΕΡΓΟΔΟΤΗΣ / CLIENT

ENISA

ΕΡΓΟ / PROJECT

ENISA Offices:
Due Diligence

PROJ No.

20071

ΘΕΣΗ / LOCATION

Εθνικής Αντιστάσεως 72,
Αθήνα, Χαλάνδρι

DESIGN DEVELOPMENT

ΘΕΜΑ / TITLE

BASEMENT
BOARDROOM STORAGE
WALL JOINERY DRAWINGS

KEY / ΥΠΟΜΗΝΗΜΑ

Folder name : 1.Dev_Arch

Plot date : 7/4/2021

ΣΦΡΑΓΙΔΑ / STAMP

DRAWN

CHECKED

APPROVED

ΗΜΕΡ. / DATE

PAPER SIZE

ΚΑΙΜ. / SCALE

A27

PROJECT CODE

UNIT

TRADE

TYPE

LEVEL

DWG

REV.

20071

01

ARCH

DTL

BSM

05.04

A&MARCHITECTS

ARCHITECTS | ENGINEERS | PROJECT MANAGERS

61 I. Δραγοπούλου Str.
112 07 Athens, Greece

T +30 210 825 8950
F +30 210 822 6553

E info@a-m-architects.gr
www.a-m-architects.gr