




BASEMENT
PHONE POD PLAN | scale 1:25

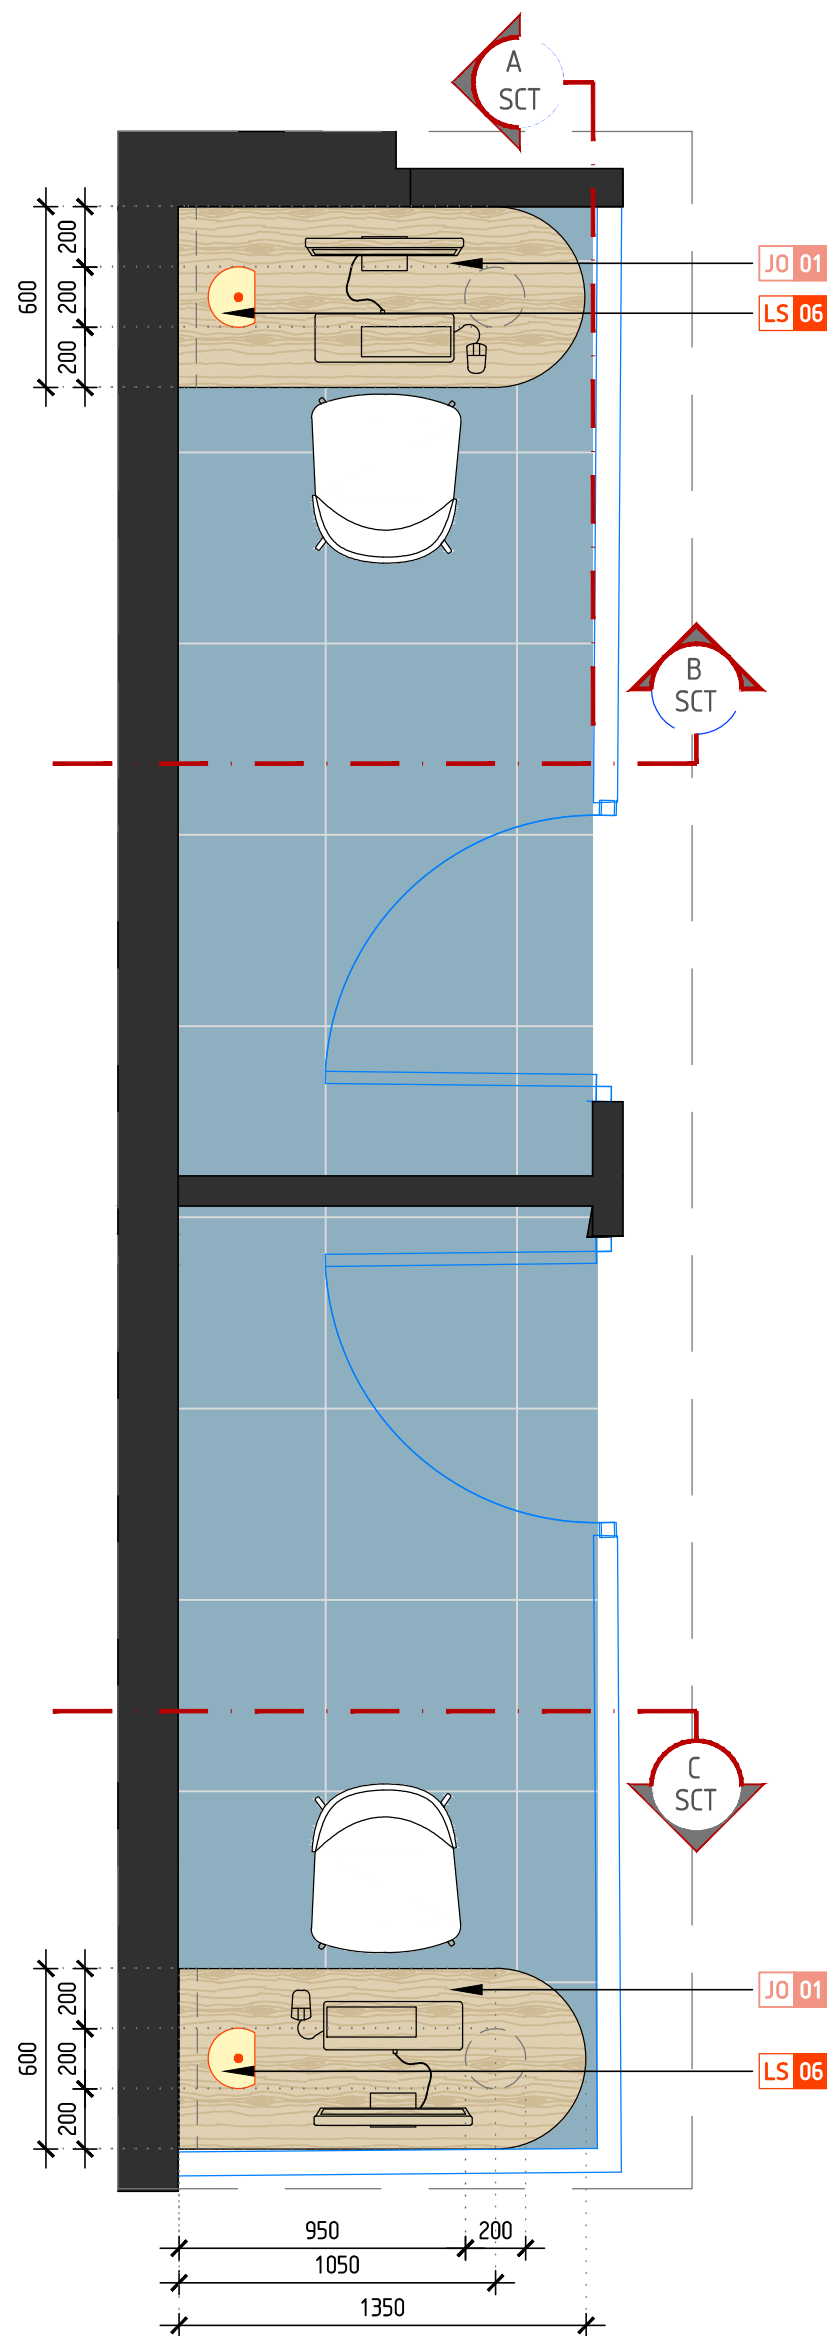


SECTION A | scale 1:25

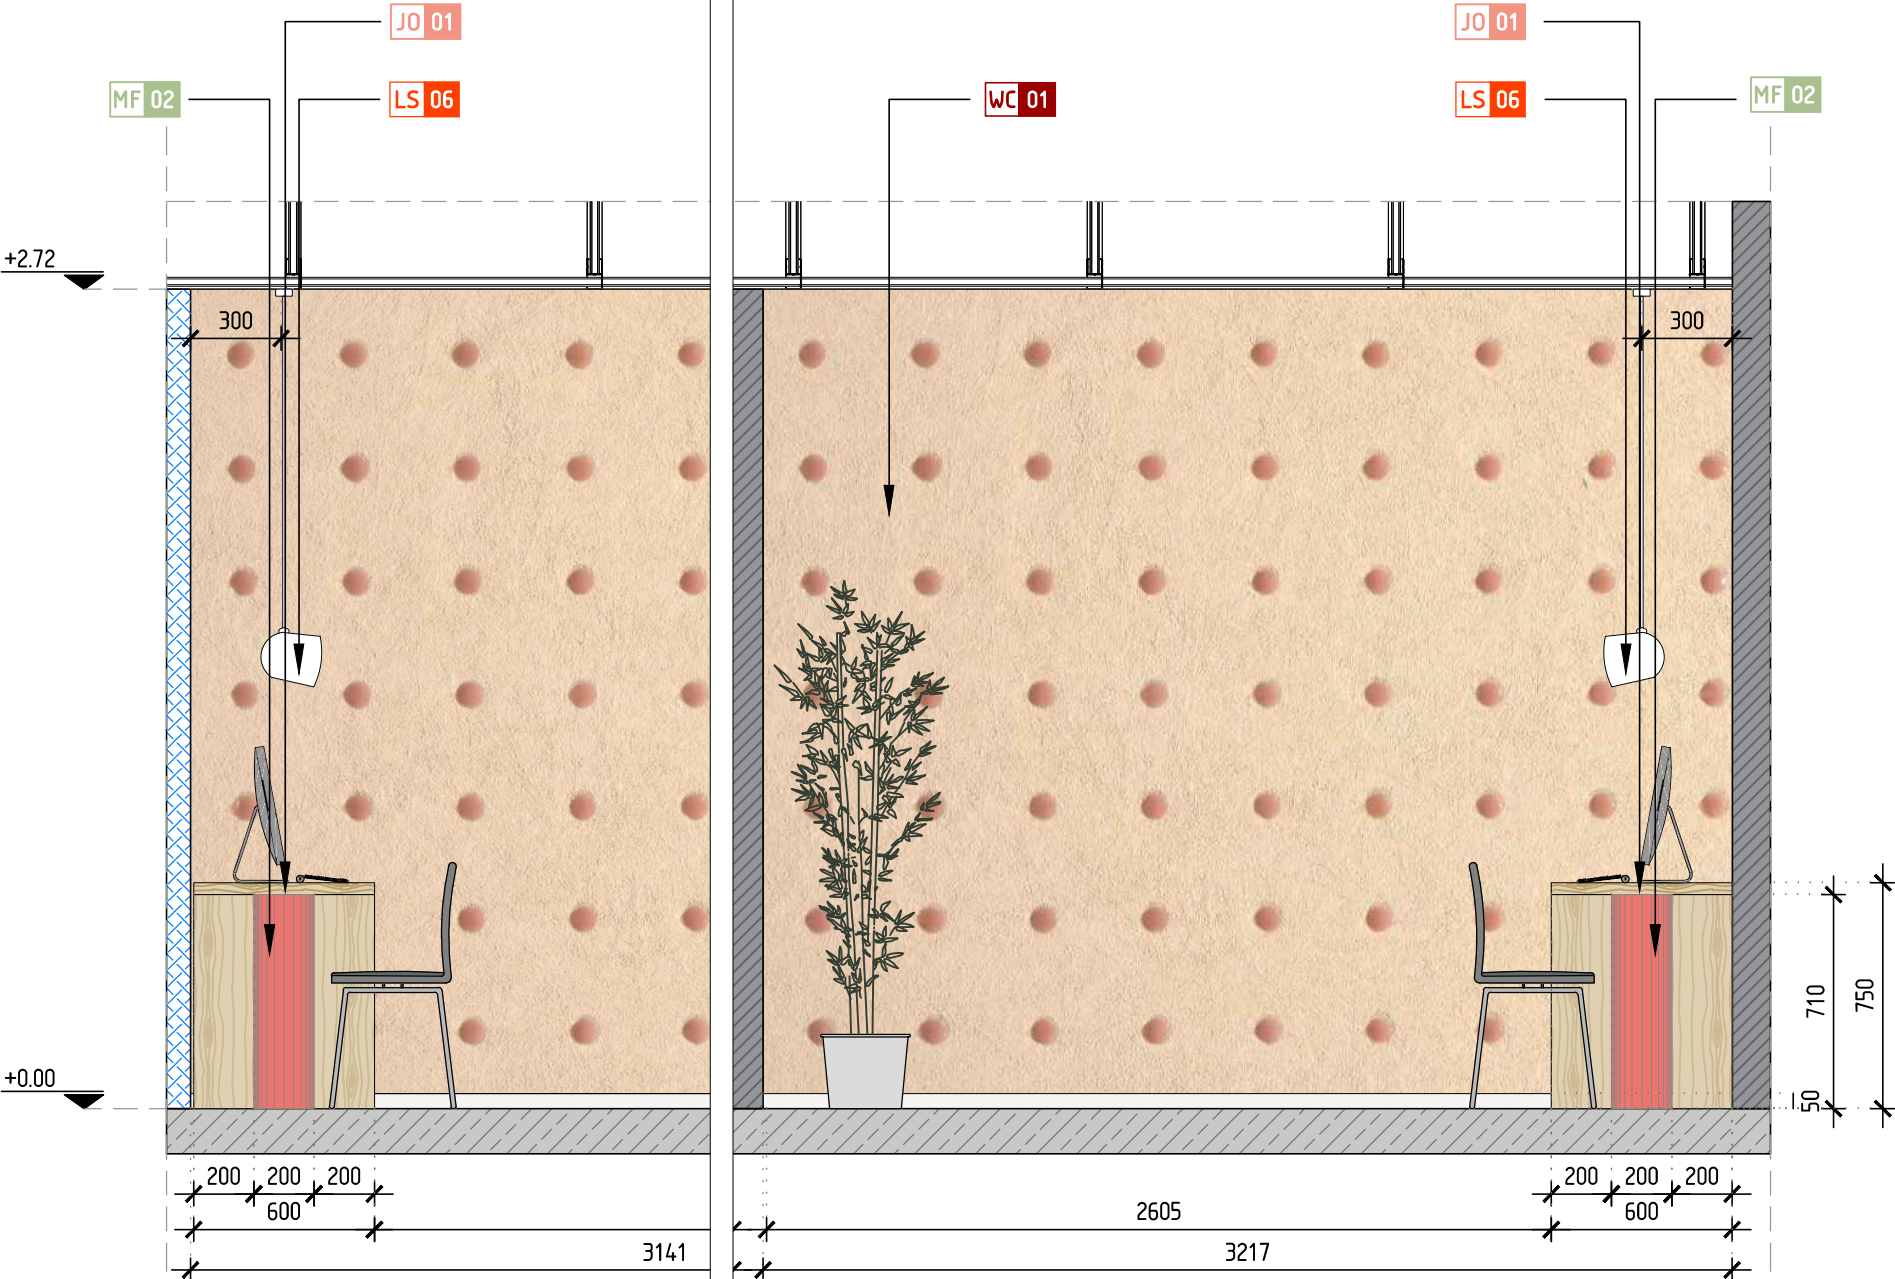

SECTION B | scale 1:25

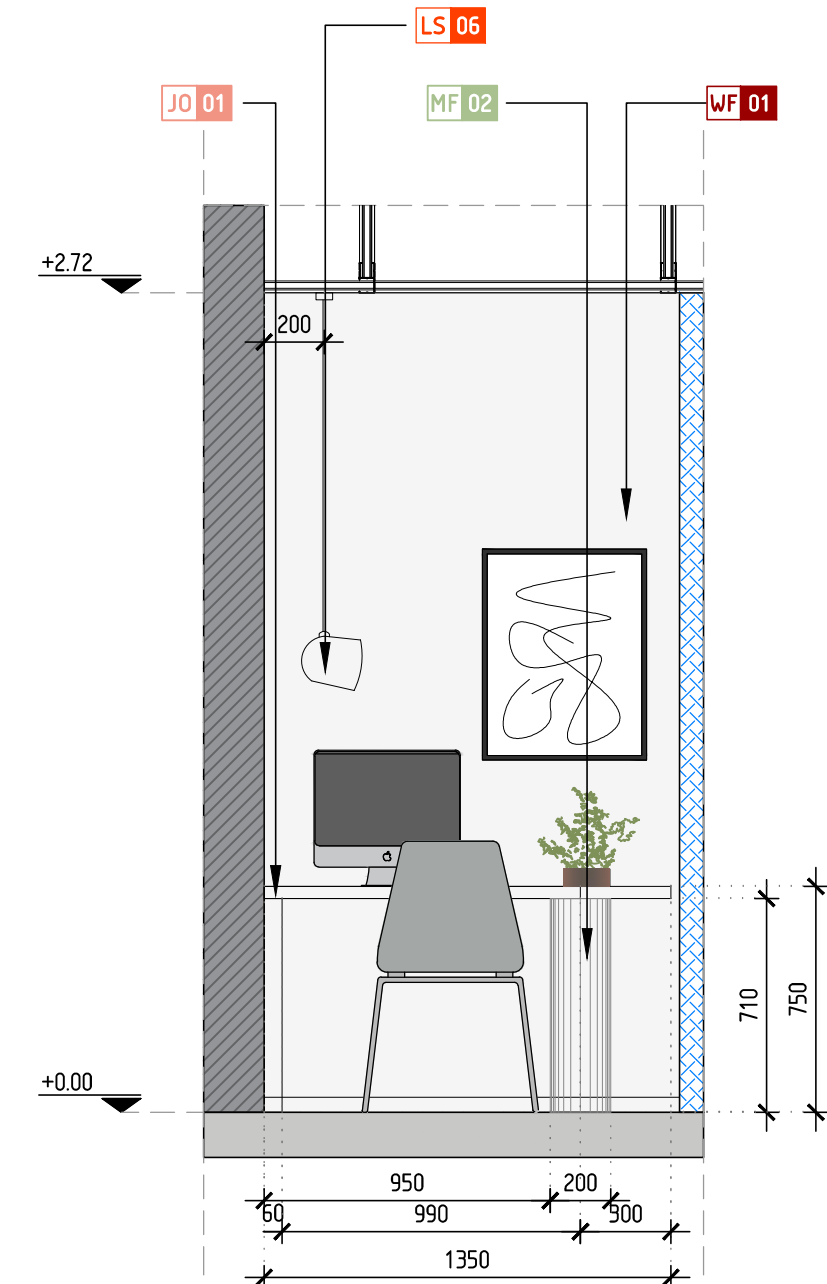

SECTION C | scale 1:25

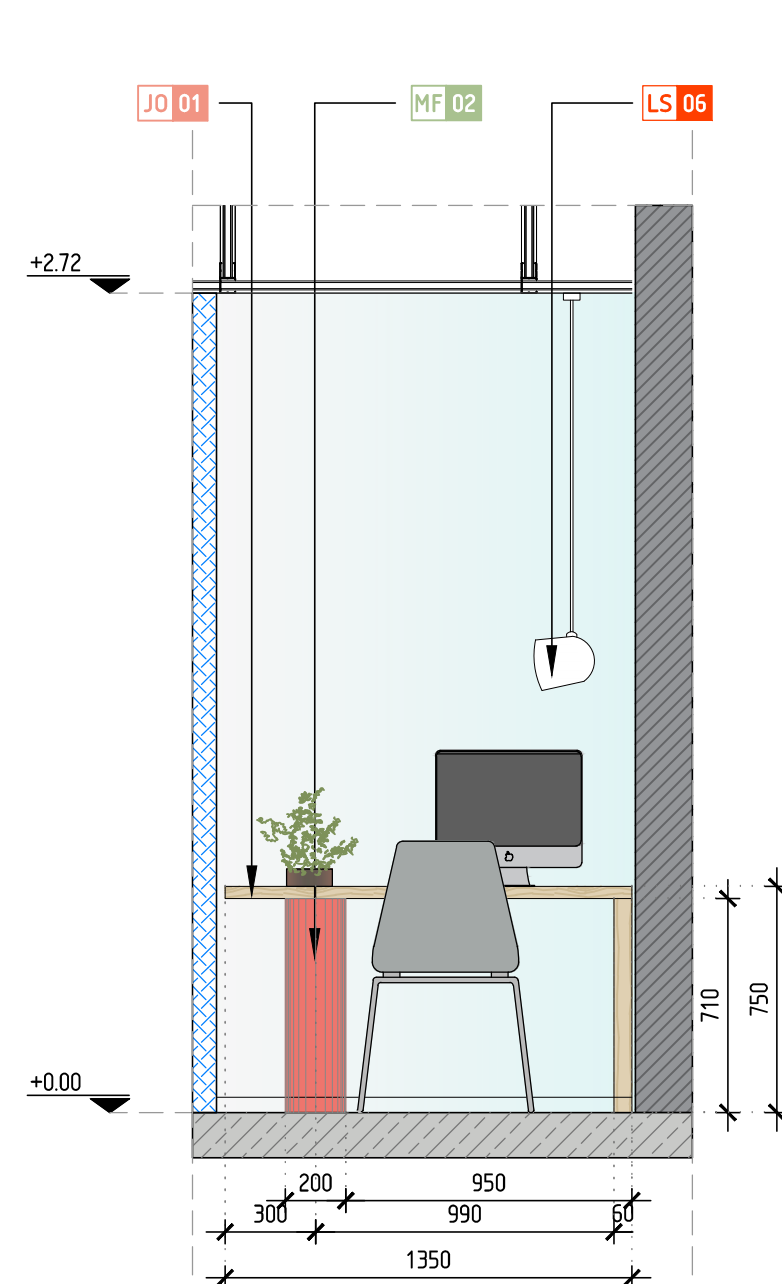

KEY PLAN



MATERIALS
LEGEND

- LS 06 PENDANT LIGHTING | PHONE POD
- JO 01 MELAMINE EGGER H3157 VICENZA
- MF 02 METAL FINISH TO MATCH ENISA RED LIGHT | RGB: 238 / 117 / 109
- WC 01 WALLPAPER | ARTE | LE CORBUSIER DOTS 31029 |
- WF 01 WALL PAINT | BENJAMIN MOORE | OC-71 | 2 COAT PAINT | GENERAL

ΟΜΑΔΑ ΜΕΛΕΤΗΣ / PROJECT TEAM :

ΑΡΧΙΤΕΚΤΟΝΕΣ / ARCHITECTS :

[NAME] [TITLE]

[NAME] [TITLE]

[NAME] [TITLE]

ΤΡΟΠΟΠΟΙΗΣΕΙΣ / REVISIONS :

ΗΜΕΡ. / DATE :	ΠΕΡΙΓΡΑΦΗ / DESCRIPTION :
[TEXT]	[TEXT]

ΠΡΟΣΟΧΗ:

ΤΟ ΠΑΡΟΝ ΣΧΕΔΙΟ ΑΠΟΤΕΛΕΙ ΙΔΙΟΚΤΗΣΙΑ ΤΗΣ A&M ARCHITECTS ΚΑΙ ΑΠΑΓΟΡΕΥΕΤΑΙ Η ΑΝΑΠΑΡΑΓΩΓΗ ΣΥΝΟΛΟΥ Ή ΜΕΡΟΥΣ ΤΟΥ ΠΑΡΟΝΤΟΣ ΧΩΡΙΣ ΤΗΝ ΕΓΓΡΑΦΗ ΣΥΓΚΑΤΑΒΕΣΗ ΤΗΣ. ΤΟ ΠΑΡΟΝ ΣΧΕΔΙΟ ΘΑ ΠΡΕΠΕΙ ΝΑ ΔΙΑΒΑΖΕΤΑΙ ΣΕ ΣΥΝΔΥΑΣΜΟ ΜΕ ΤΙΣ ΤΕΧΝΙΚΕΣ ΠΡΟΔΙΑΓΡΑΦΕΣ ΚΑΙ Η ΟΠΟΙΑΔΗΠΟΤΕ ΠΑΡΑΤΥΠΙΑ ΘΑ ΠΡΕΠΕΙ ΝΑ ΑΝΑΦΕΡΕΤΑΙ ΑΜΕΣΑ. ΟΛΕΣ ΟΙ ΔΙΑΣΤΑΣΕΙΣ ΘΑ ΠΡΕΠΕΙ ΝΑ ΕΠΙΒΕΒΑΙΝΟΝΤΑΙ ΕΠΙ ΤΟΠΟΥ ΣΤΟ ΕΡΓΟ ΚΑΙ ΝΑ ΕΚΦΡΙΝΟΝΤΑΙ ΑΠΟ ΤΟΝ ΑΝΑΔΟΧΟ. ΑΠΑΓΟΡΕΥΕΤΑΙ Η ΜΕΤΑΤΡΟΠΗ ΤΗΣ ΚΑΙΜΑΚΑΣ ΟΠΟΙΟΥΔΗΠΟΤΕ ΤΜΗΜΑΤΟΣ ΤΟΥ ΣΧΕΔΙΟΥ.

NOTICE :

THIS DRAWING REMAINS THE COPYRIGHT PROPERTY OF A&M ARCHITECTS AND IS NOT TO BE REPRODUCED IN WHOLE OR IN PART WITHOUT WRITTEN PERMISSION. THIS DRAWING TO BE READ IN CONJUNCTION WITH THE SPECIFICATION AND ANY DISCREPANCIES ARE TO BE IMMEDIATELY ADVISED. ALL DIMENSIONS TO BE VERIFIED ON SITE AND APPROVED BY THE CONTRACTOR. DO NOT SCALE OFF ANY PART OF THIS DRAWING.

ΕΡΓΟΔΟΤΗΣ / CLIENT

ENISA

ΕΡΓΟ / PROJECT	PROJ No.
ENISA Offices: Due Diligence	20071

ΘΕΣΗ / LOCATION

Εθνικής Αντιστάσεως 72,
Αθήνα, Χαλάνδρι

DESIGN DEVELOPMENT

ΘΕΜΑ / TITLE	KEY / ΥΠΟΜΝΗΜΑ
BASEMENT PHONE POD JOINERY DRAWINGS	

Folder name : 1.Dev_Arch Plot date : 7/4/2021

ΣΦΡΑΓΙΔΑ / STAMP

DRAWN	CHECKED	APPROVED
HMEP. / DATE 07-07-2021	PAPER SIZE A2	ΚΑΙΜ. / SCALE 1:25
PROJECT CODE 20071	UNIT 01	TRADE ARCH
	TYPE DTL	LEVEL BSM
		REV. 29.00

A29

A&M ARCHITECTS
ARCHITECTS | ENGINEERS | PROJECT MANAGERS

61 I. Διοσκοπούλου Str.
112 07 Athens, Greece

T +30 210 825 8950
F +30 210 822 6553

E info@a-m-architects.gr
W www.a-m-architects.gr