




BASEMENT BOARDROOM |
WARDROBE PLAN | scale 1:25

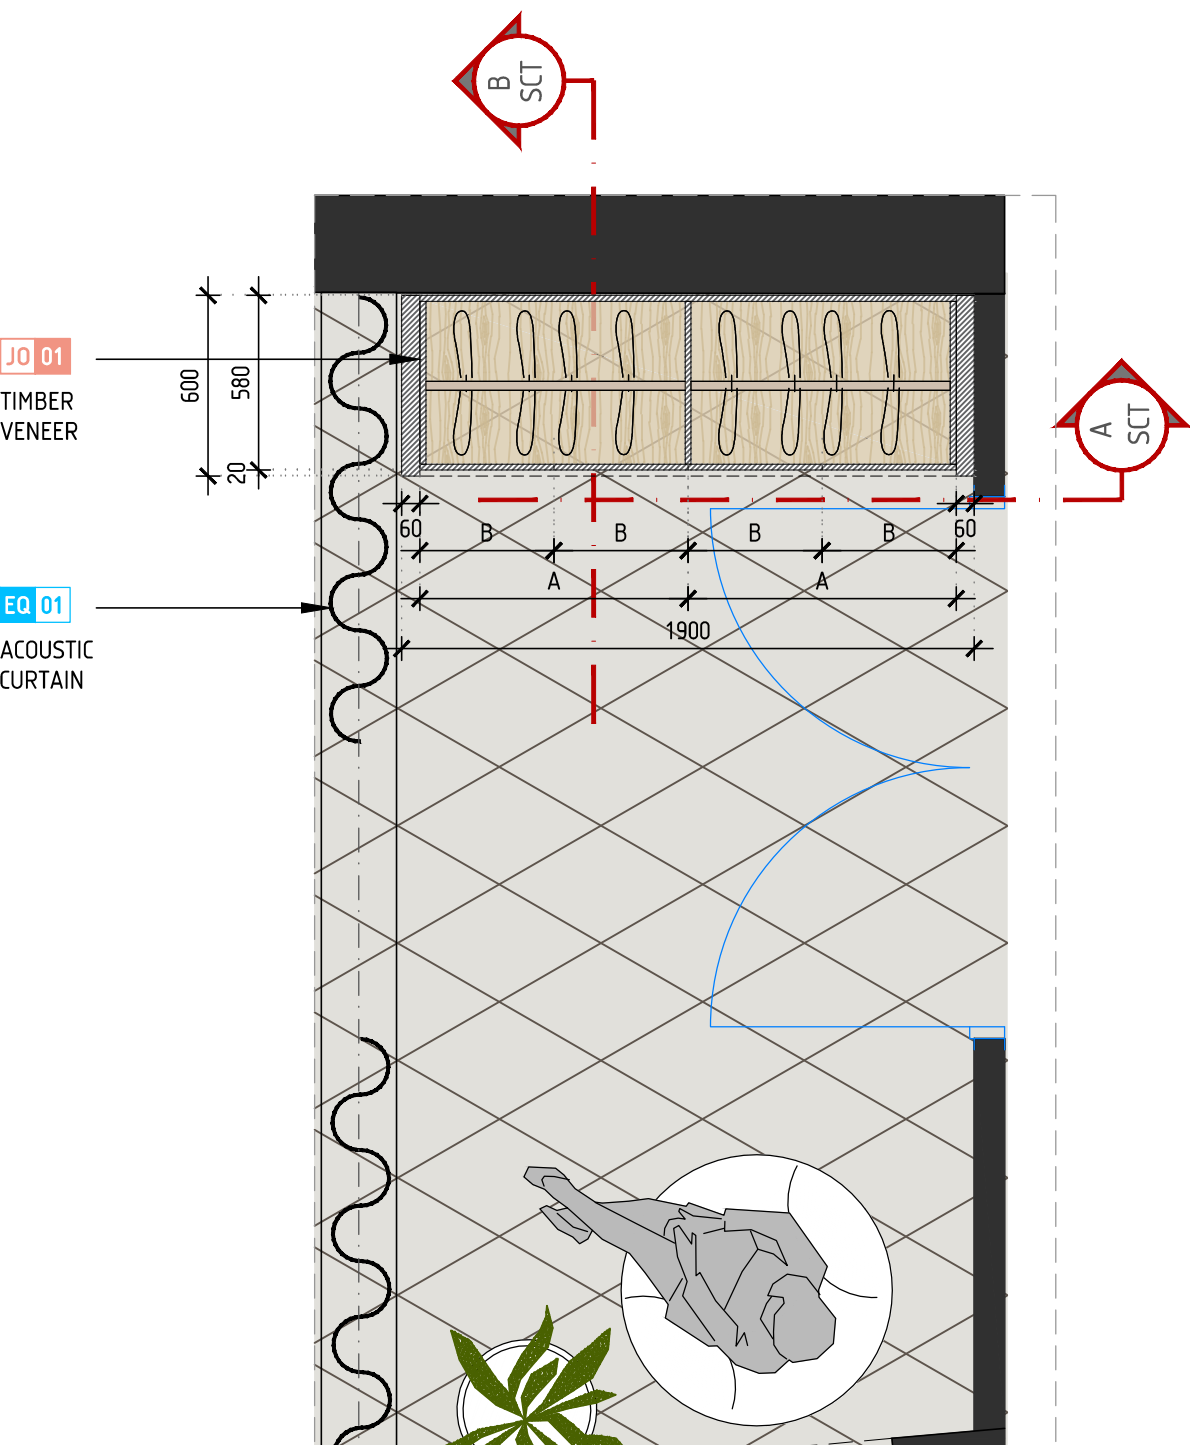


SECTION A | scale 1:25

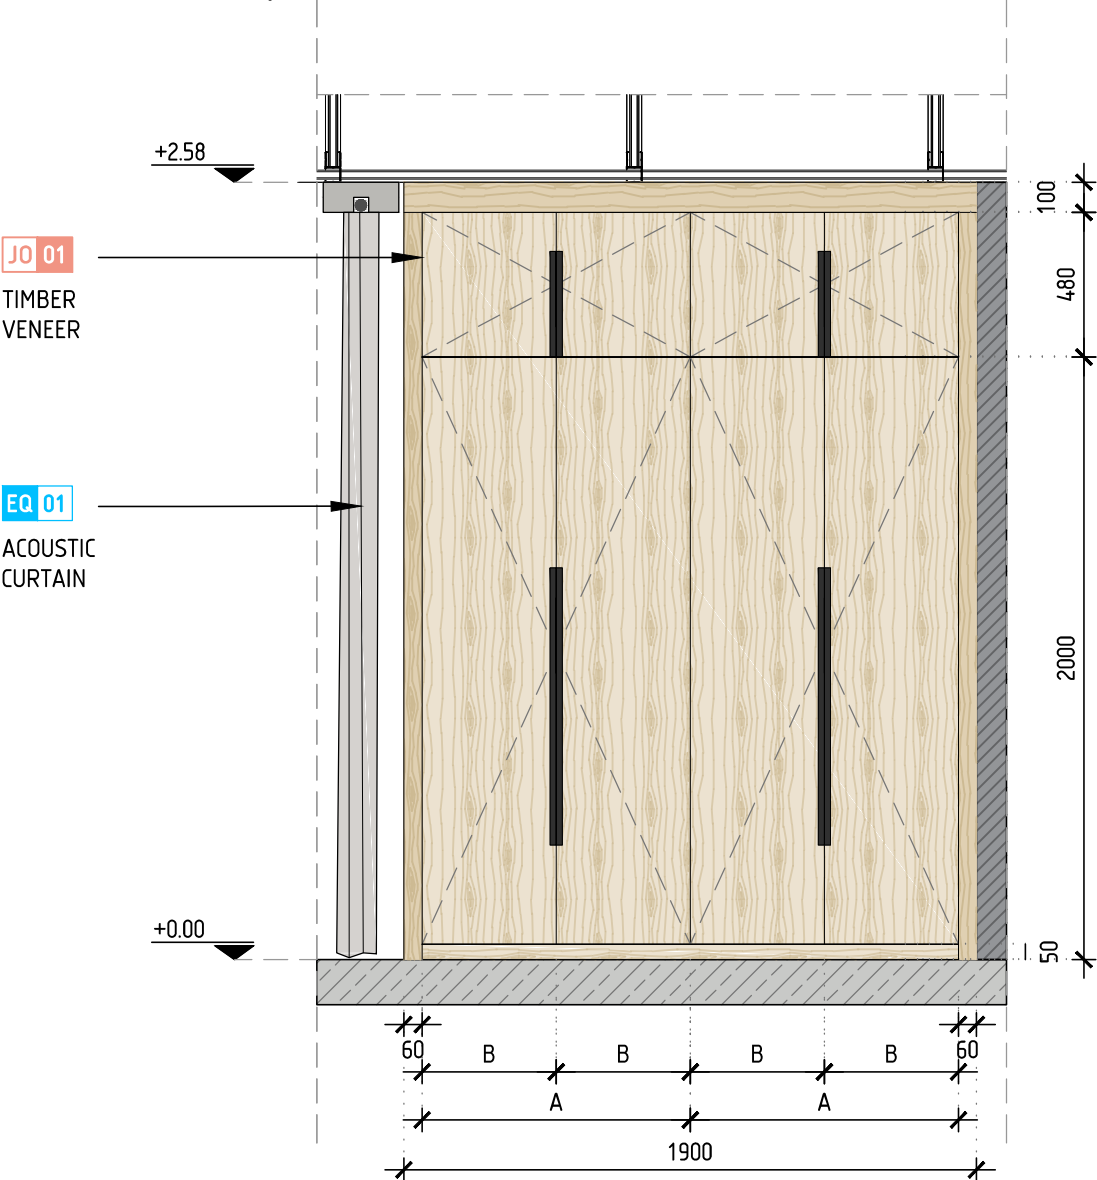

SECTION B | scale 1:25

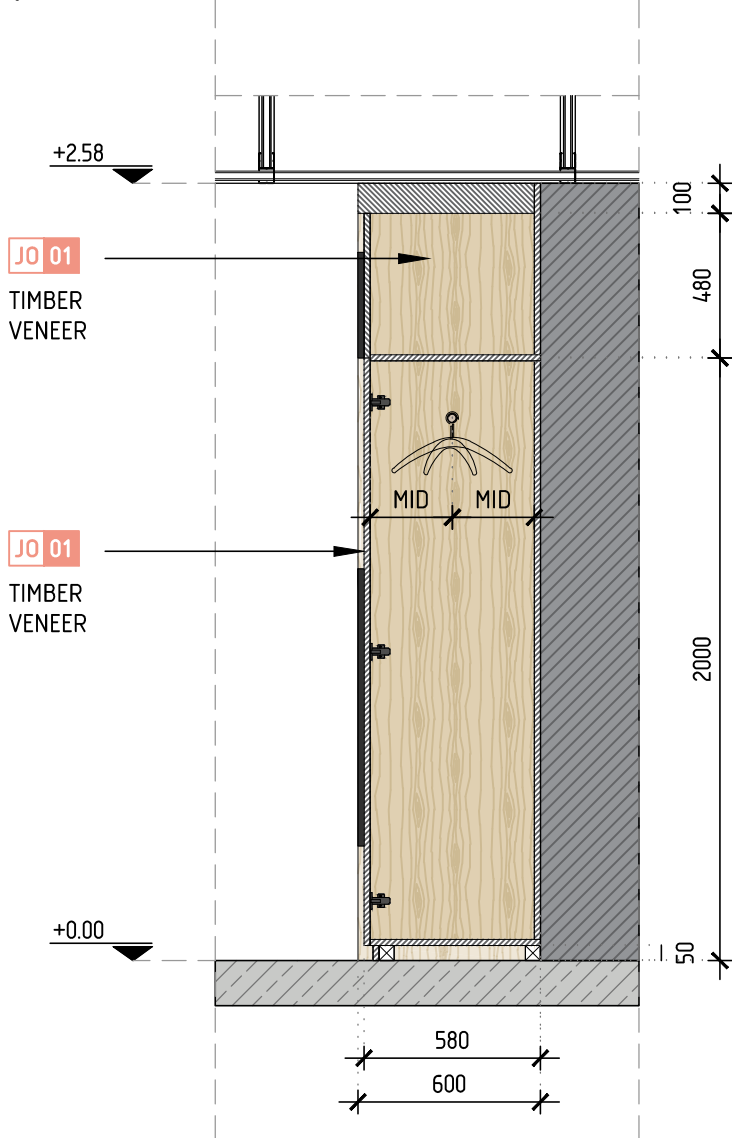

KEY PLAN

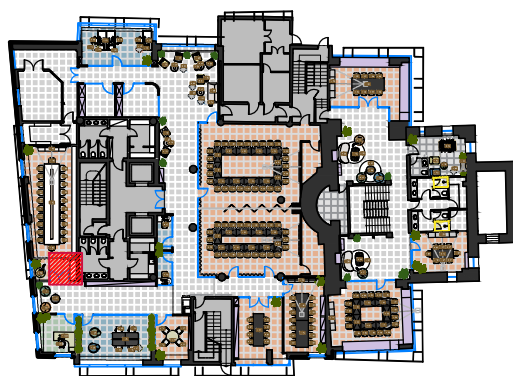

MATERIALS
LEGEND

- JO 01** TIMBER VENEER TO MATCH
EGGER H3157 VICENZA
- JO 05** MELAMINE | EGGER
PREMIUM WHITE W1000
- JO 06** CORIAN |
DESIGNER WHITE
- WF 08** WALL PAINT | BENJAMIN MOORE |
AC 26 | 2 COAT PAINT
- WF 03** WALL ACOUSTIC PANEL |
OFFECCT | SOUNDWAVE OFFWHITE
- LS 11** PENDANT LIGHTING |
BOARDROOM BASEMENT
- LS 17** CEILING LIGHTING |
BOARDROOM JOINERY
- EQ 01** ACOUSTIC CURTAIN |
VESCOF FORMOZA 8026.05

ΟΜΑΔΑ ΜΕΛΕΤΗΣ / PROJECT TEAM :	
ΑΡΧΙΤΕΚΤΟΝΕΣ / ARCHITECTS :	
[NAME]	[TITLE]
[NAME]	[TITLE]
[NAME]	[TITLE]
ΤΡΟΠΟΠΟΙΗΣΕΙΣ / REVISIONS :	
ΗΜΕΡ. / DATE :	ΠΕΡΙΓΡΑΦΗ / DESCRIPTION :
[TEXT]	[TEXT]
ΠΡΟΣΟΧΗ:	
ΤΟ ΠΑΡΟΝ ΣΧΕΔΙΟ ΑΠΟΤΕΛΕΙ ΙΔΙΟΚΤΗΣΙΑ ΤΗΣ A&M ARCHITECTS ΚΑΙ ΑΠΑΓΟΡΕΥΕΤΑΙ Η ΑΝΑΠΑΡΑΓΩΓΗ ΣΥΝΟΛΟΥ Ή ΜΕΡΟΥΣ ΤΟΥ ΠΑΡΟΝΤΟΣ ΧΩΡΙΣ ΤΗΝ ΕΓΓΡΑΦΗ ΣΥΓΚΑΤΑΘΕΣΗ ΤΗΣ. ΤΟ ΠΑΡΟΝ ΣΧΕΔΙΟ ΘΑ ΠΡΕΠΕΙ ΝΑ ΔΙΑΒΑΖΕΤΑΙ ΣΕ ΣΥΝΔΥΑΣΜΟ ΜΕ ΤΙΣ ΤΕΧΝΙΚΕΣ ΠΡΟΔΙΑΓΡΑΦΕΣ ΚΑΙ Η ΟΠΟΙΑΔΗΠΟΤΕ ΠΑΡΑΤΥΠΙΑ ΘΑ ΠΡΕΠΕΙ ΝΑ ΑΝΑΦΕΡΕΤΑΙ ΑΜΕΣΑ. ΟΛΕΣ ΟΙ ΔΙΑΣΤΑΣΕΙΣ ΘΑ ΠΡΕΠΕΙ ΝΑ ΕΠΙΒΕΒΑΙΝΟΝΤΑΙ ΕΠΙ ΤΟΠΟΥ ΣΤΟ ΕΡΓΟ ΚΑΙ ΝΑ ΕΚΦΡΟΝΟΝΤΑΙ ΑΠΟ ΤΟΝ ΑΝΑΔΟΧΟ. ΑΠΑΓΟΡΕΥΕΤΑΙ Η ΜΕΤΑΤΡΟΠΗ ΤΗΣ ΚΑΙΜΑΚΑΣ ΟΠΟΙΟΥΔΗΠΟΤΕ ΤΜΗΜΑΤΟΣ ΤΟΥ ΣΧΕΔΙΟΥ.	
NOTICE :	
THIS DRAWING REMAINS THE COPYRIGHT PROPERTY OF A&M ARCHITECTS AND IS NOT TO BE REPRODUCED IN WHOLE OR IN PART WITHOUT WRITTEN PERMISSION. THIS DRAWING TO BE READ IN CONJUNCTION WITH THE SPECIFICATION AND ANY DISCREPANCIES ARE TO BE IMMEDIATELY ADVISED. ALL DIMENSIONS TO BE VERIFIED ON SITE AND APPROVED BY THE CONTRACTOR. DO NOT SCALE OFF ANY PART OF THIS DRAWING.	

ΕΡΩΔΟΤΗΣ / CLIENT	
ENISA	
ΕΡΓΟ / PROJECT	PROJ No.
ENISA Offices: Due Diligence	20071
ΘΕΣΗ / LOCATION	
Εθνικής Αντιστάσεως 72, Αθήνα, Χαλάνδρι	

DESIGN DEVELOPMENT

BEMA / TITLE		KEY / ΥΠΟΜΗΝΗΜΑ	
BASEMENT WARDROBE JOINERY DRAWINGS			
Folder name : 1.Dev_Arch		Plot date : 7/4/2021	
ΣΦΡΑΓΙΔΑ / STAMP			