


KM-2		3o	2o	1o	ΙΣΟΓΕΙΟ	ΥΠΟΓΕΙΟ
13620 m ³ /h	250 ρα	2510 m ³ /h	2640 m ³ /h	2860 m ³ /h	2760 m ³ /h	2950 m ³ /h
12670 m ³ /h	250 ρα	2320 m ³ /h	2480 m ³ /h	2070 m ³ /h	2700 m ³ /h	2500 m ³ /h

KM-1		3o	2o	1o	ΙΣΟΓΕΙΟ	ΥΠΟΓΕΙΟ
6990 m ³ /h	250 ρα	1110 m ³ /h	1360 m ³ /h	1650 m ³ /h	1250 m ³ /h	1620 m ³ /h
7300 m ³ /h	250 ρα	1200 m ³ /h	1660 m ³ /h	1990 m ³ /h	1000 m ³ /h	1450 m ³ /h

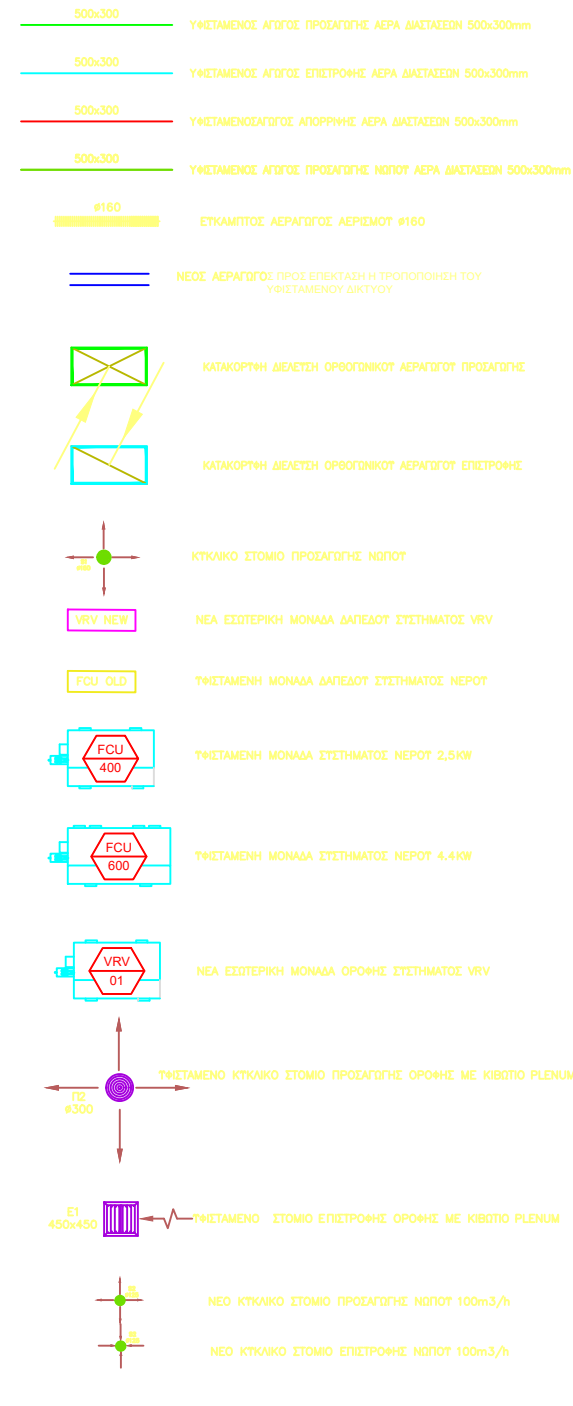

PROJECT:	OFFICE MODIFICATION		
ΘΕΣΗ:	ETHNIKIS ANTISTASEOS - CHALANDRI		
CUSTOMER:	EUROPEAN UNION AGENCY FOR NETWORK AND INFORMATION SECURITY (ENISA)		
ENGINEERS:	CORE FM DIMOSTHENIS KAPAZOGLOU MECHANICAL ENGINEER NTUA		
DWG TITLE:	ΚΑΤΟΨΗ Α' ΥΠΟΓΕΙΟ ΚΛΙΜΑΤΙΣΜΟΣ		
DATE:	JUNE 2021	SC. 1:100	DWG No:
E/M STUDY:			ΚΑ-1
SIGNATURE:			