


DESCRIPTION FRAME	W10 - WOODEN DOOR OPENING, SINGLE LEAF
CONSTRUCTED DIMENSION	0.90 x 2.45

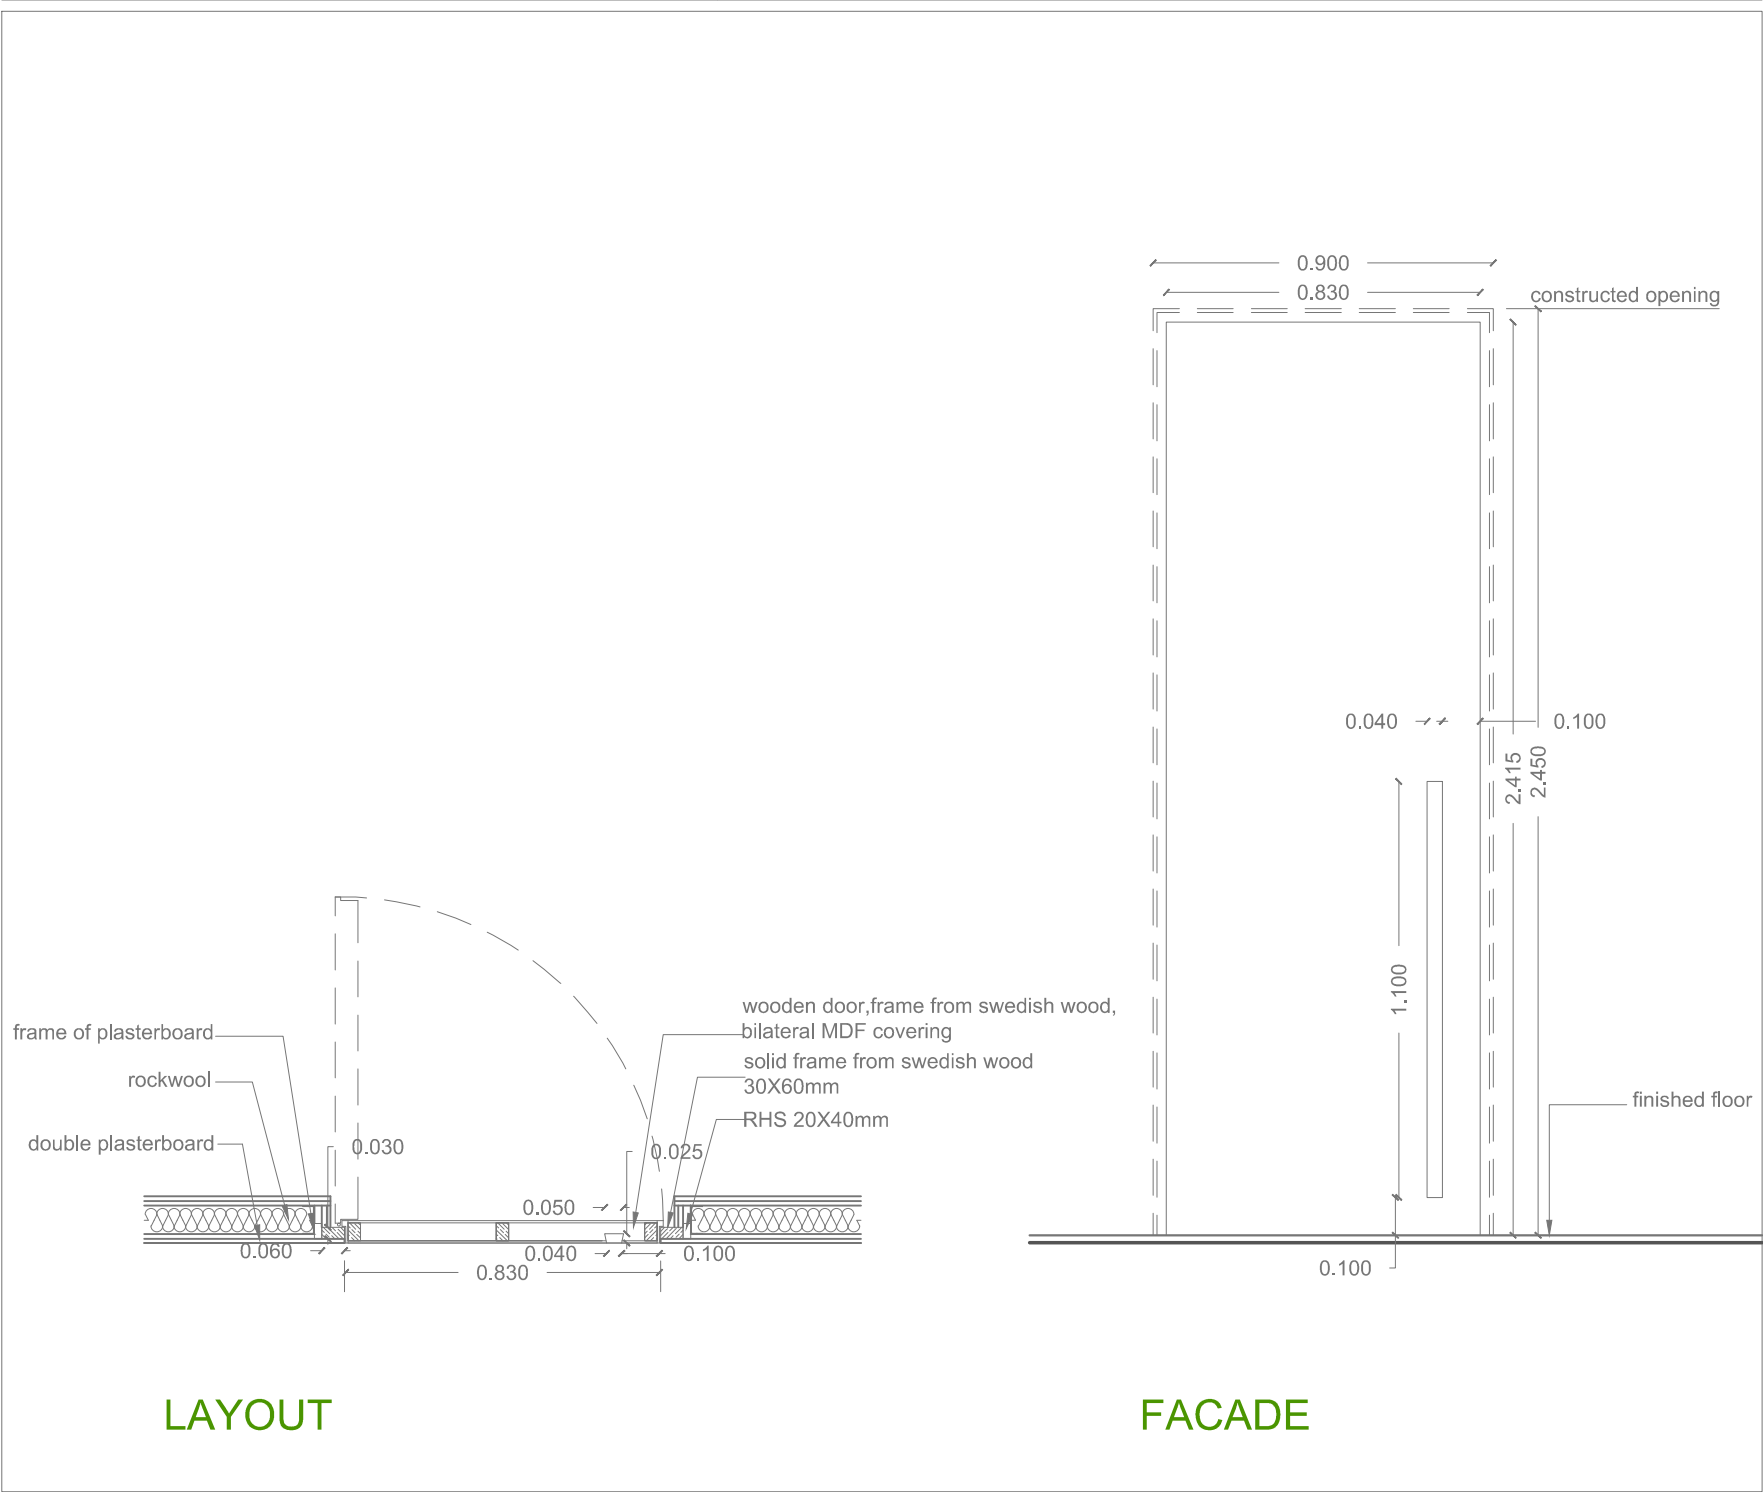

FRAME	TOTAL	AREA CODE		
		LEVEL 0	LEVEL +1	LEVEL +2
CASING FROM SWEDISH WOOD MEASURING 30X60mm. FINAL SURFACE OF THE WOODEN DOOR PANEL IS PAINTED WITH AN OIL PAINT IN A GREY TINT.	3		2	1
			1/07	2/07
			1/16	
TOTAL PER LEVEL			2	1
TOTAL	3			

COMMENTS
- SINGLE LEAF WOODEN DOOR
- FRAMEWORK FROM SOLID BEAMS OF SWEDISH WOOD MEASURING 33X60mm
- FRAMEWORK COVERING, BOTH SIDES WITH A 10mm THICK MDF SHEET
- FINAL SURFACE, PAINTED WITH AN OIL PAINT IN A GREY TINT
- ADJUSTABLE: THREE PIECES PER LEAF
- ACCESSORIES : DOUBLE PIN, STAINLESS STEEL HINGES AND INOX LOCK PER LEAF



PROJECT:
RENOVATION OF ENISA OFFICES IN ATHENS
SITE:
VASILISSIS SOFIAS 1, MAROUSI -ATHENS
PROJECT ARCHITECT:
MARIA PARASKEVOPOULOU &PARTNERS - ARCHITECTS
ARCHITECTURE IMPLEMENTATION STUDY
TABLE OF WOODEN FRAMES
FRAME CODE:
W10
SCALE:
1:20
TIME OF STUDY:
OCTOBER 2013