


KITCHEN/ GROUND FLOOR-FOYER SCALE 1: 20

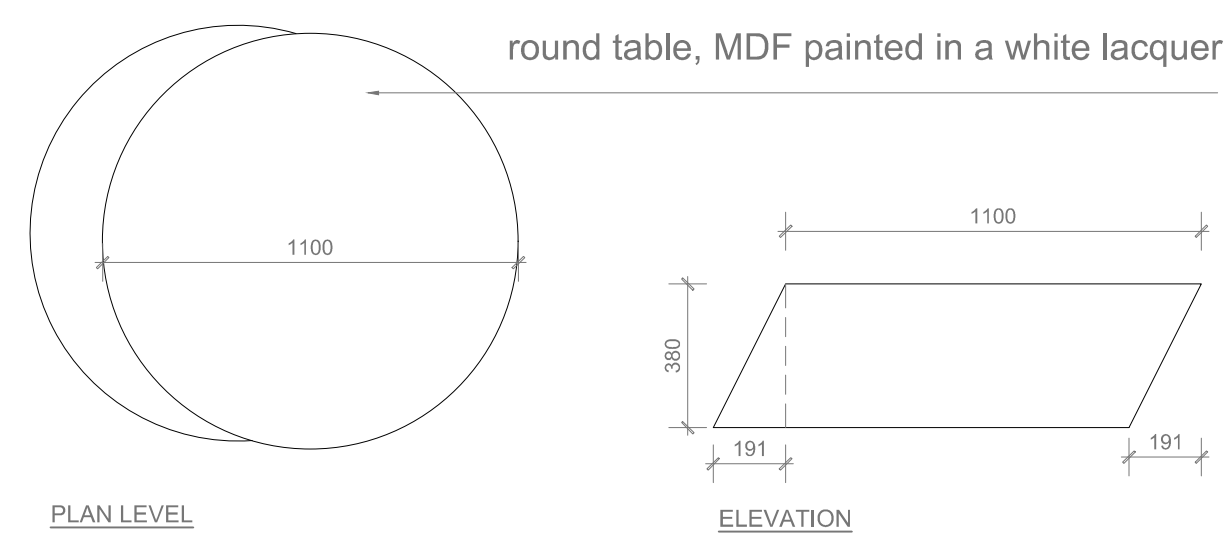

LOW TABLE /GROUND FLOOR-WAITING AREA SCALE 1: 20



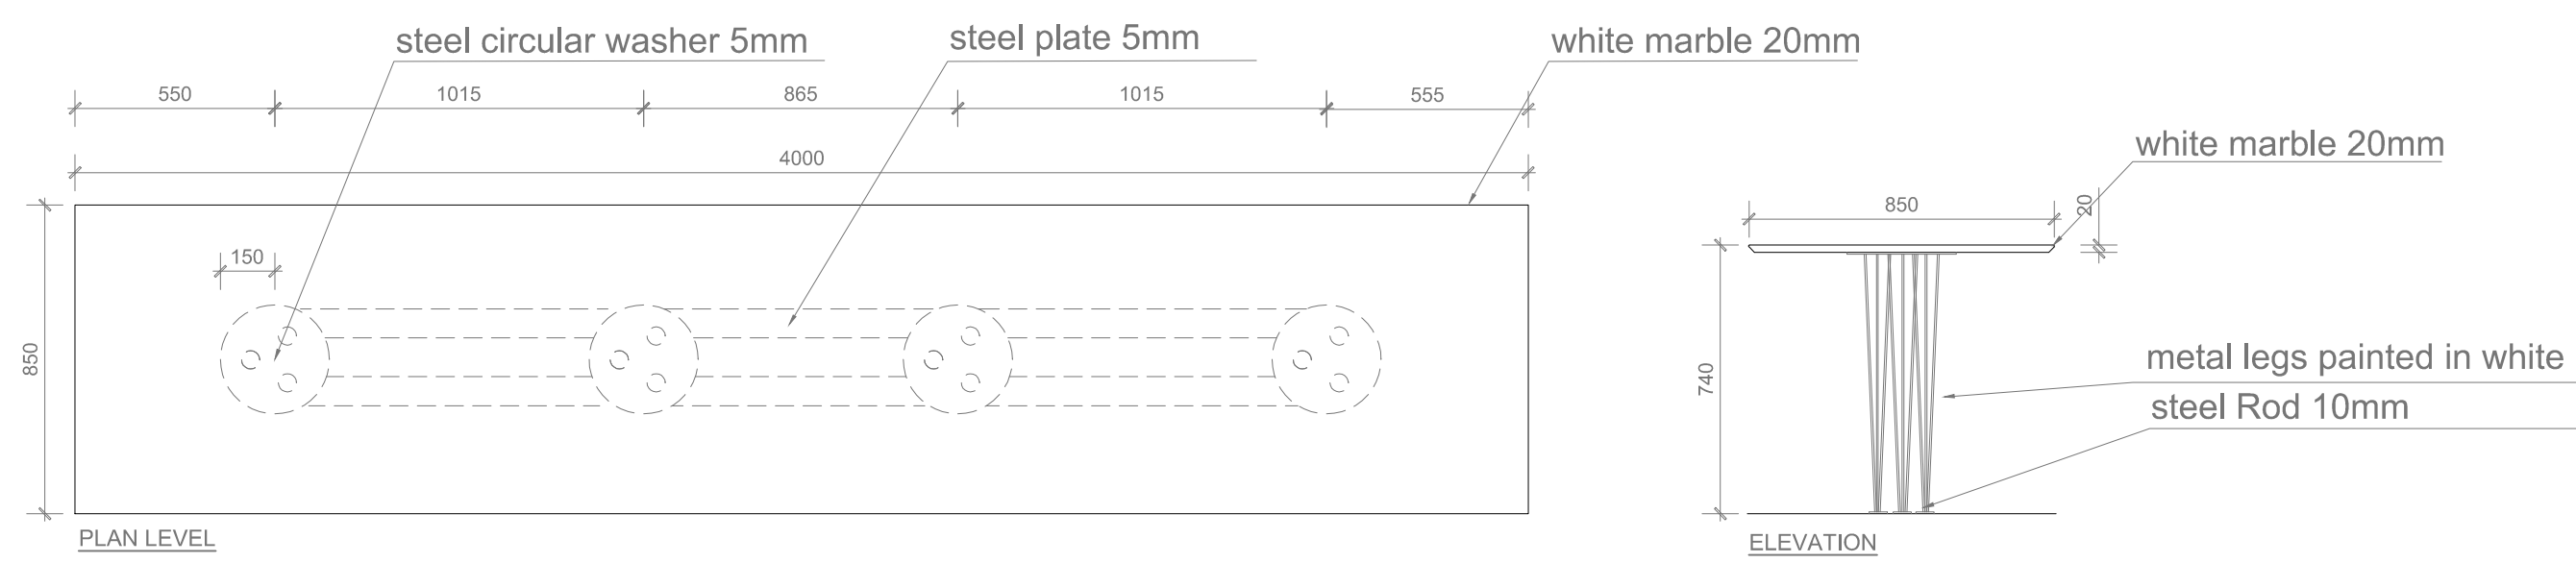



TABLE / GROUND FLOOR-FOYER SCALE 1: 20

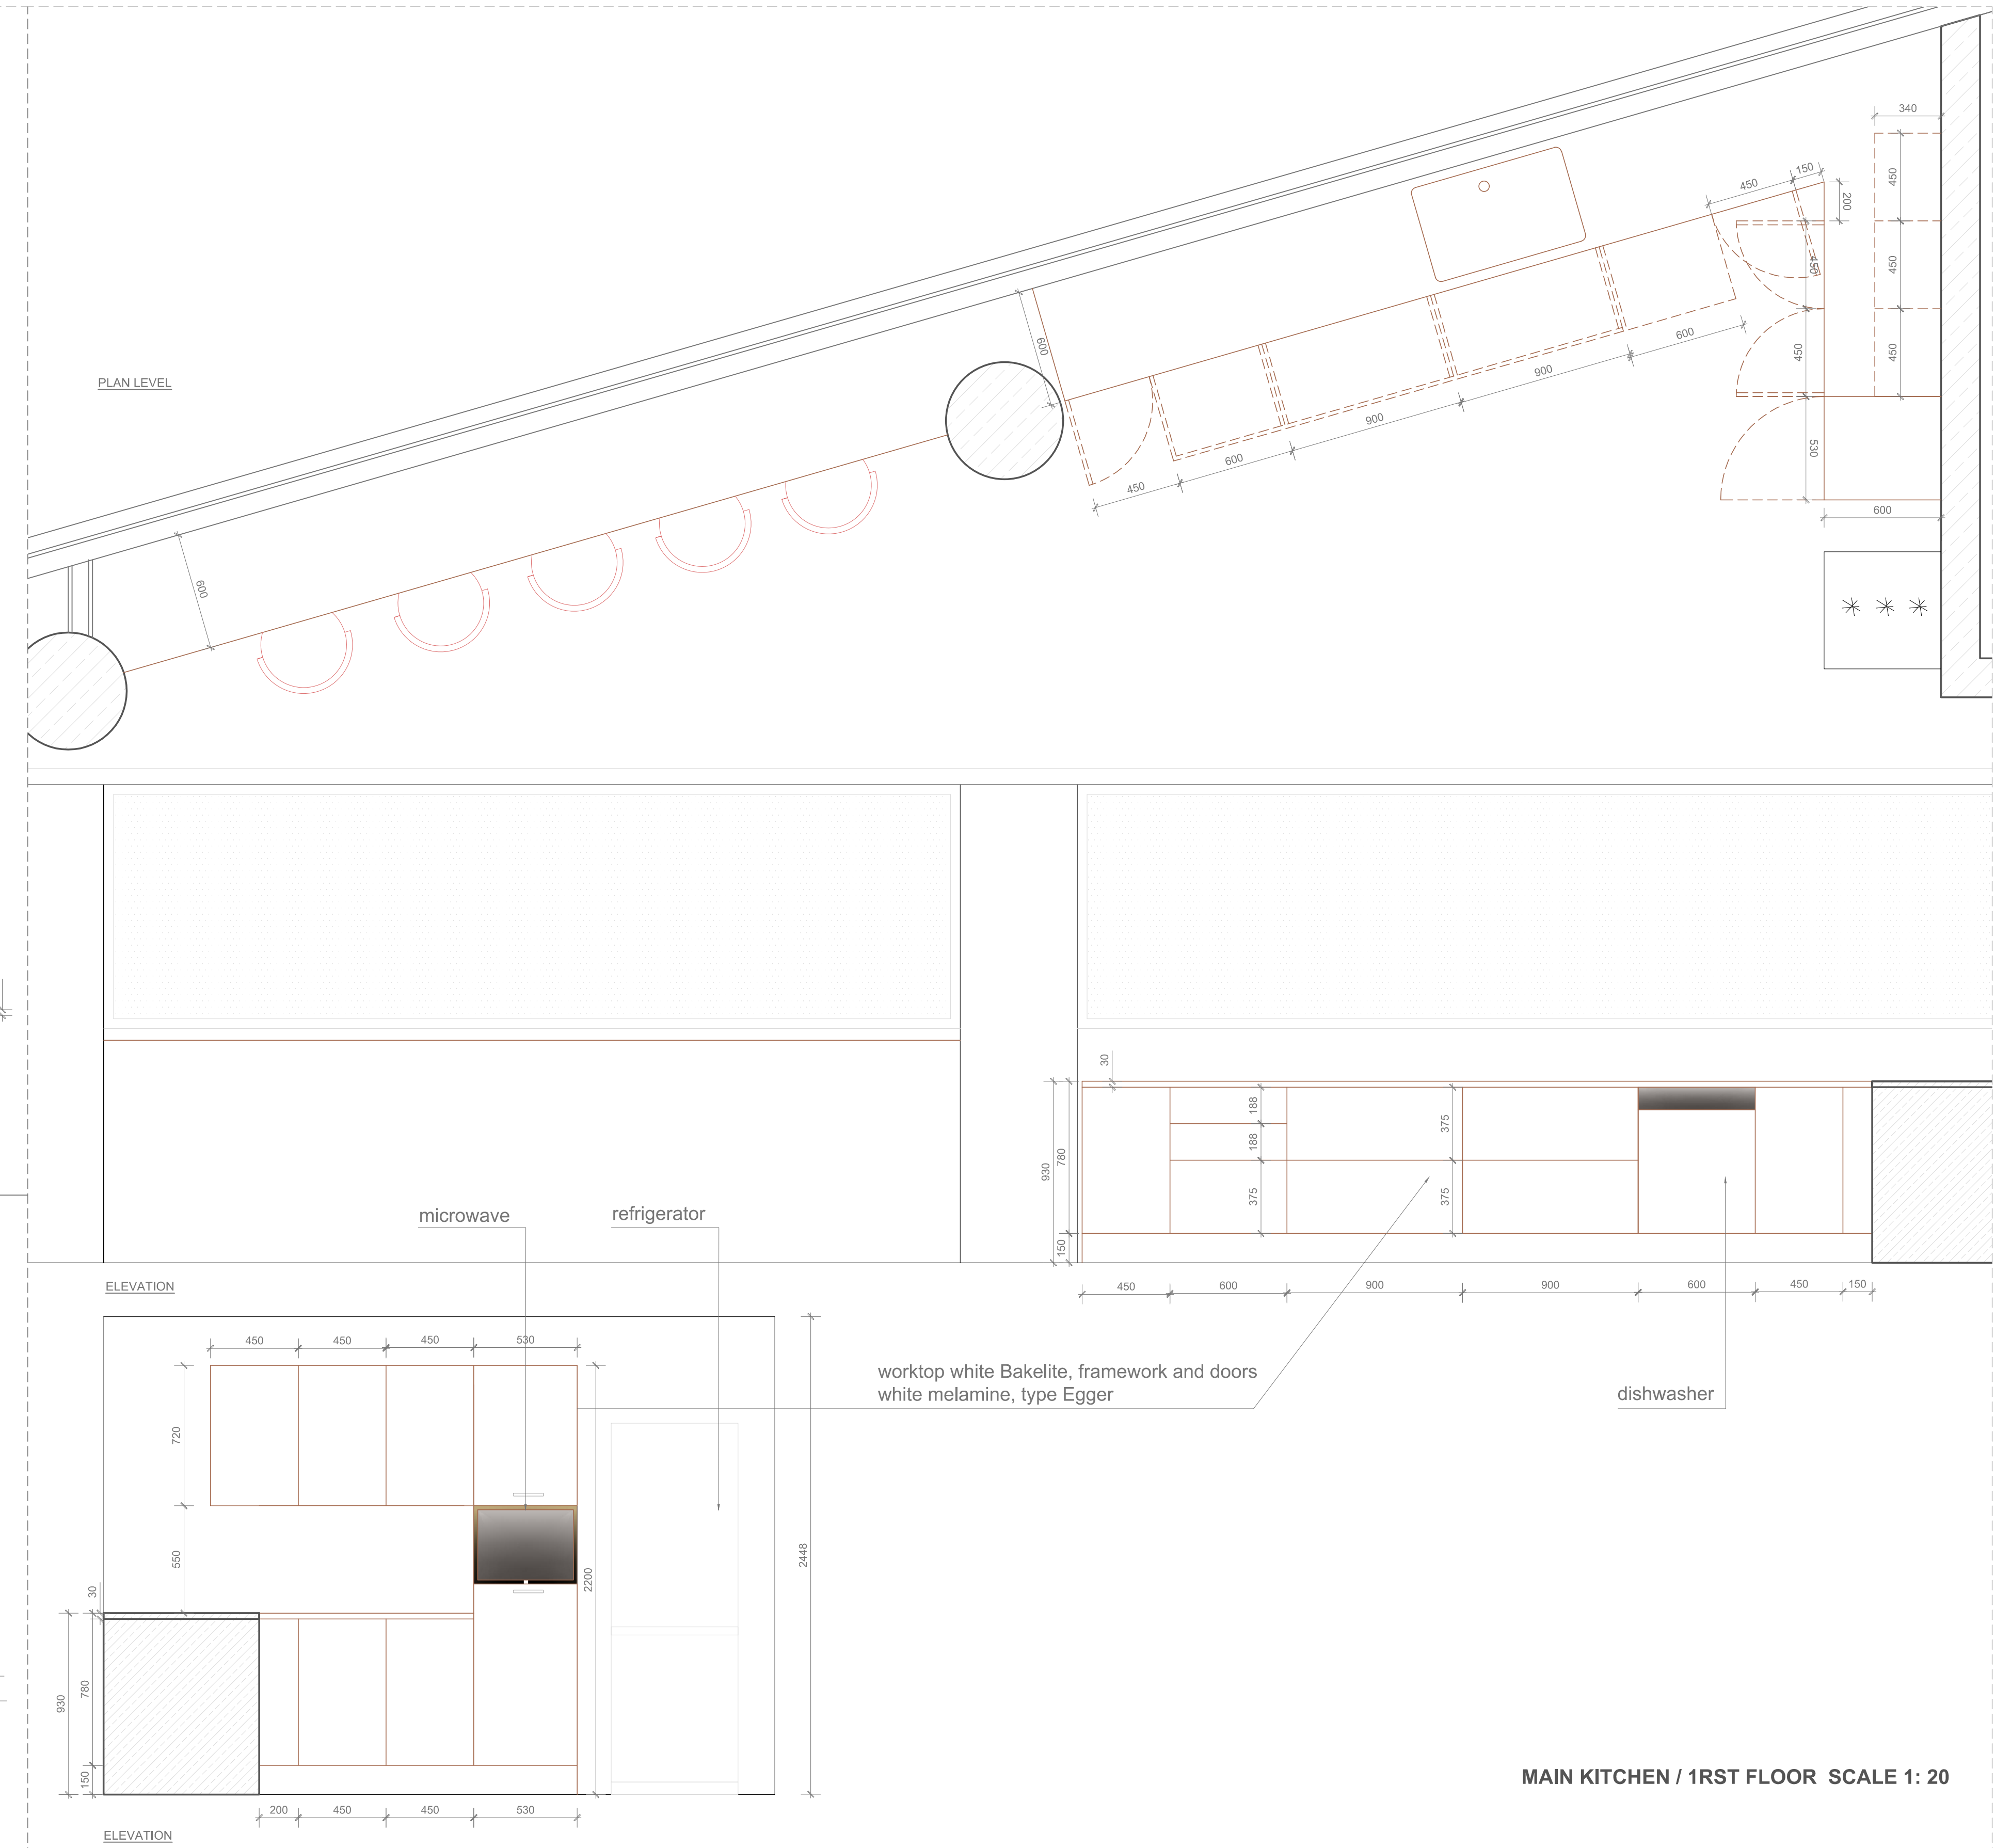


MAIN KITCHEN / 1ST FLOOR SCALE 1: 20

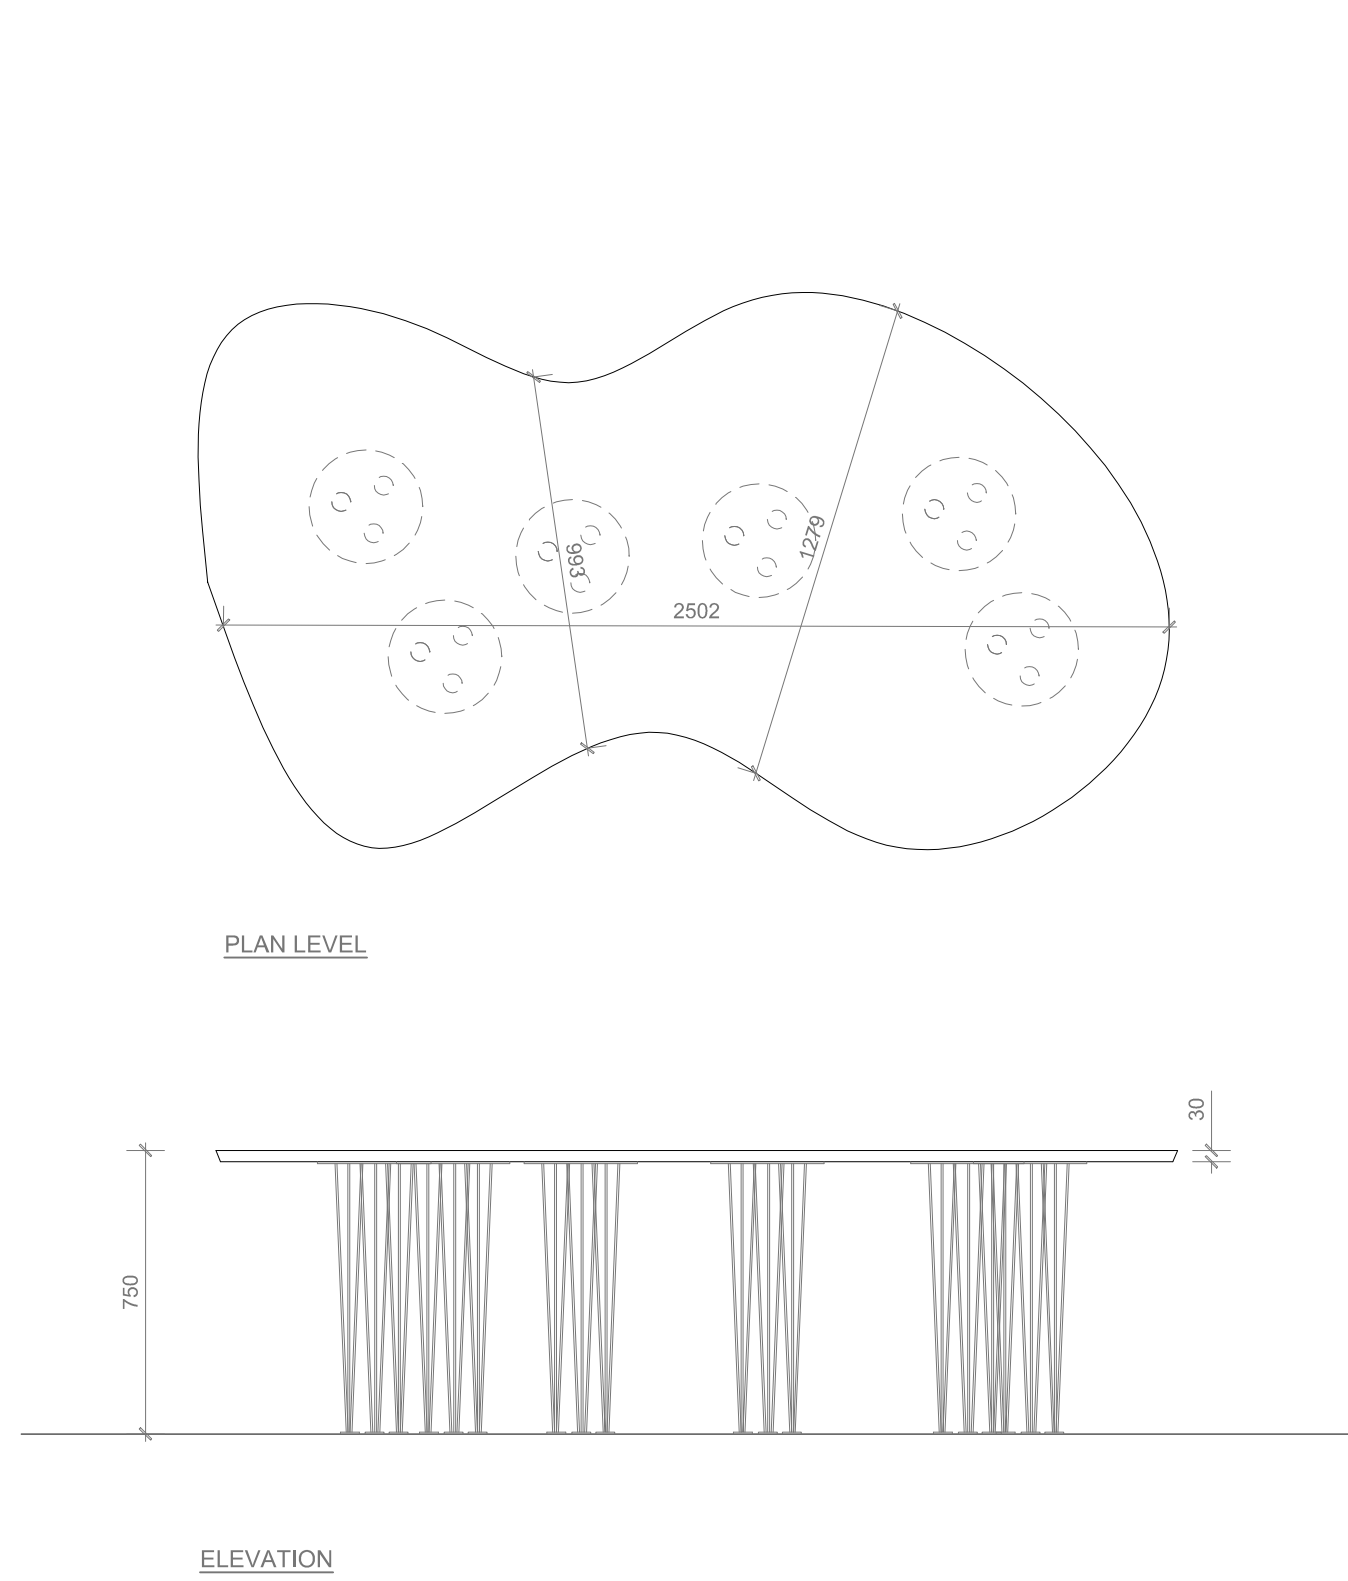


TABLE/ 2ND FLOOR-MEETING POINT SCALE 1: 20

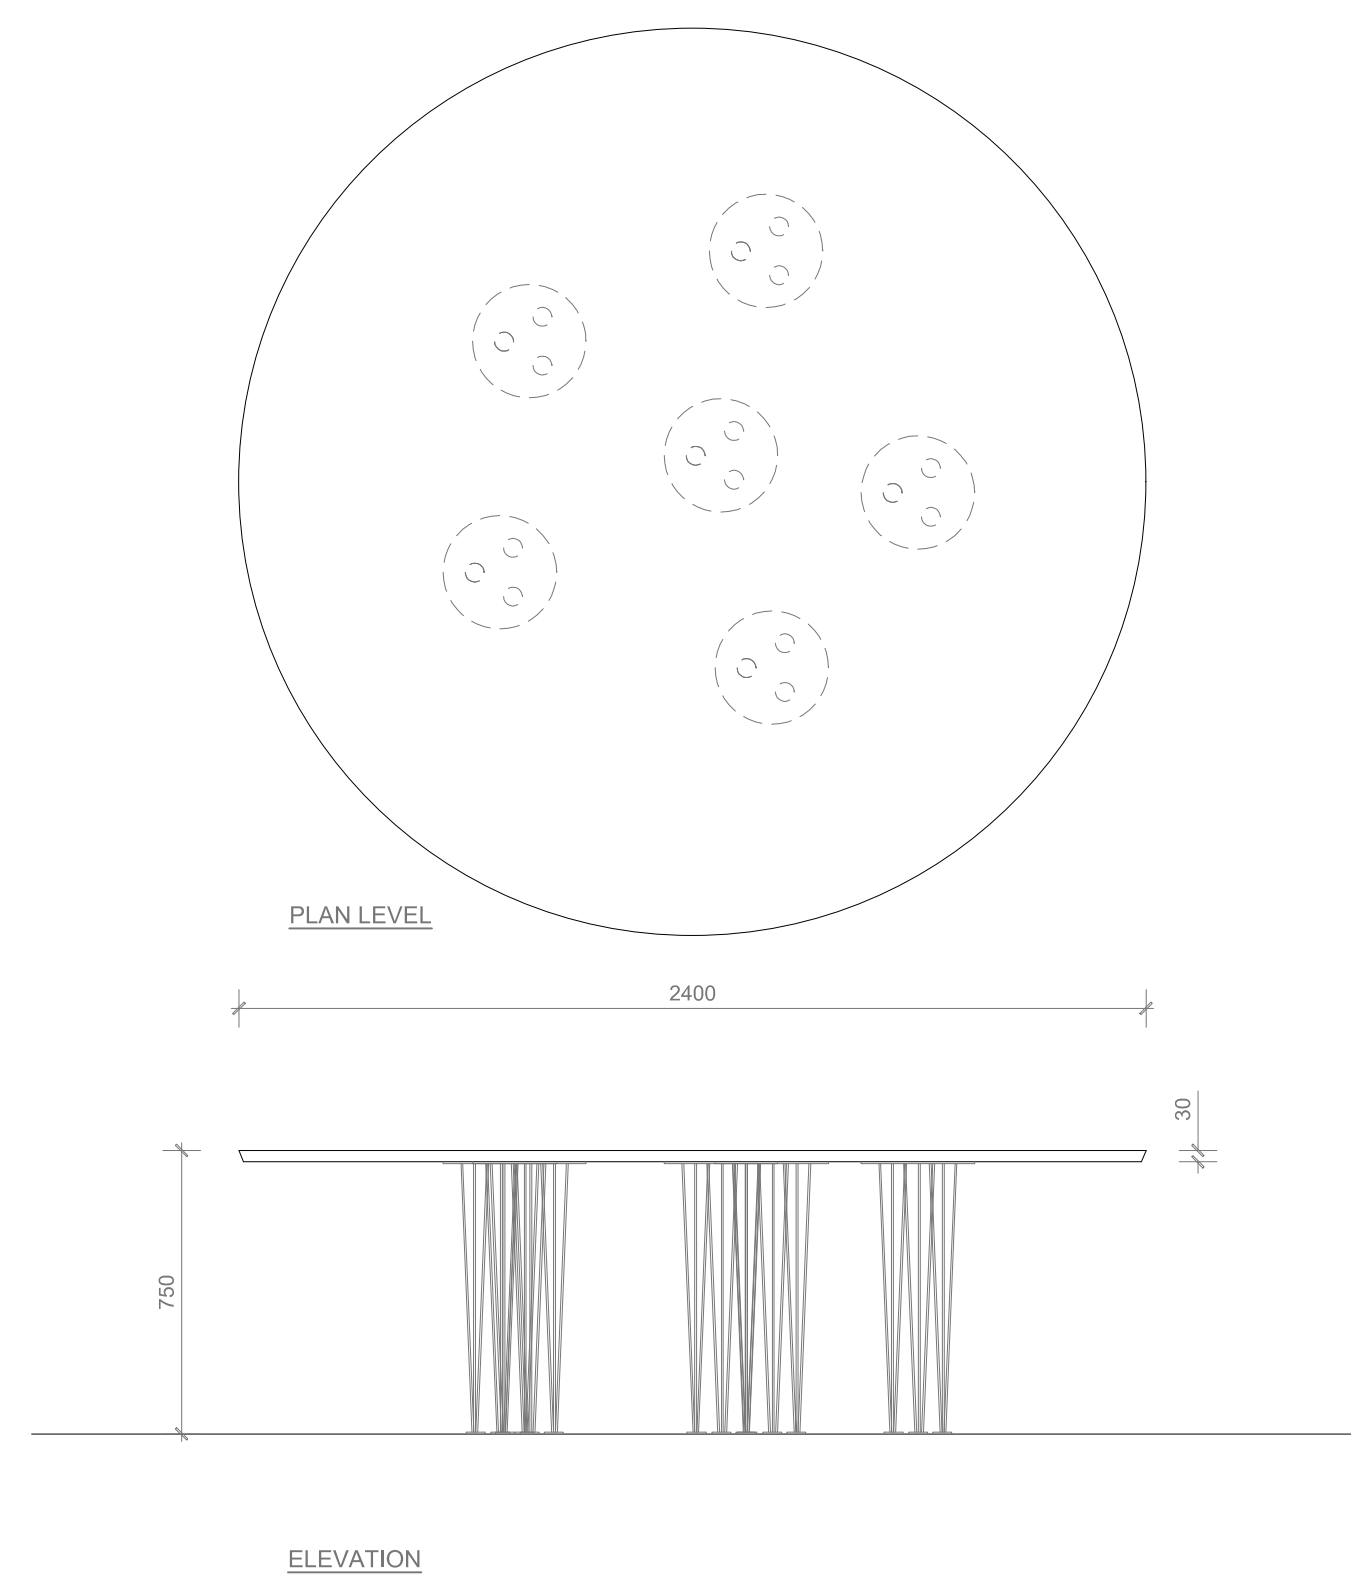

TABLE/1ST&2ND-MEETING POINT SCALE 1: 20

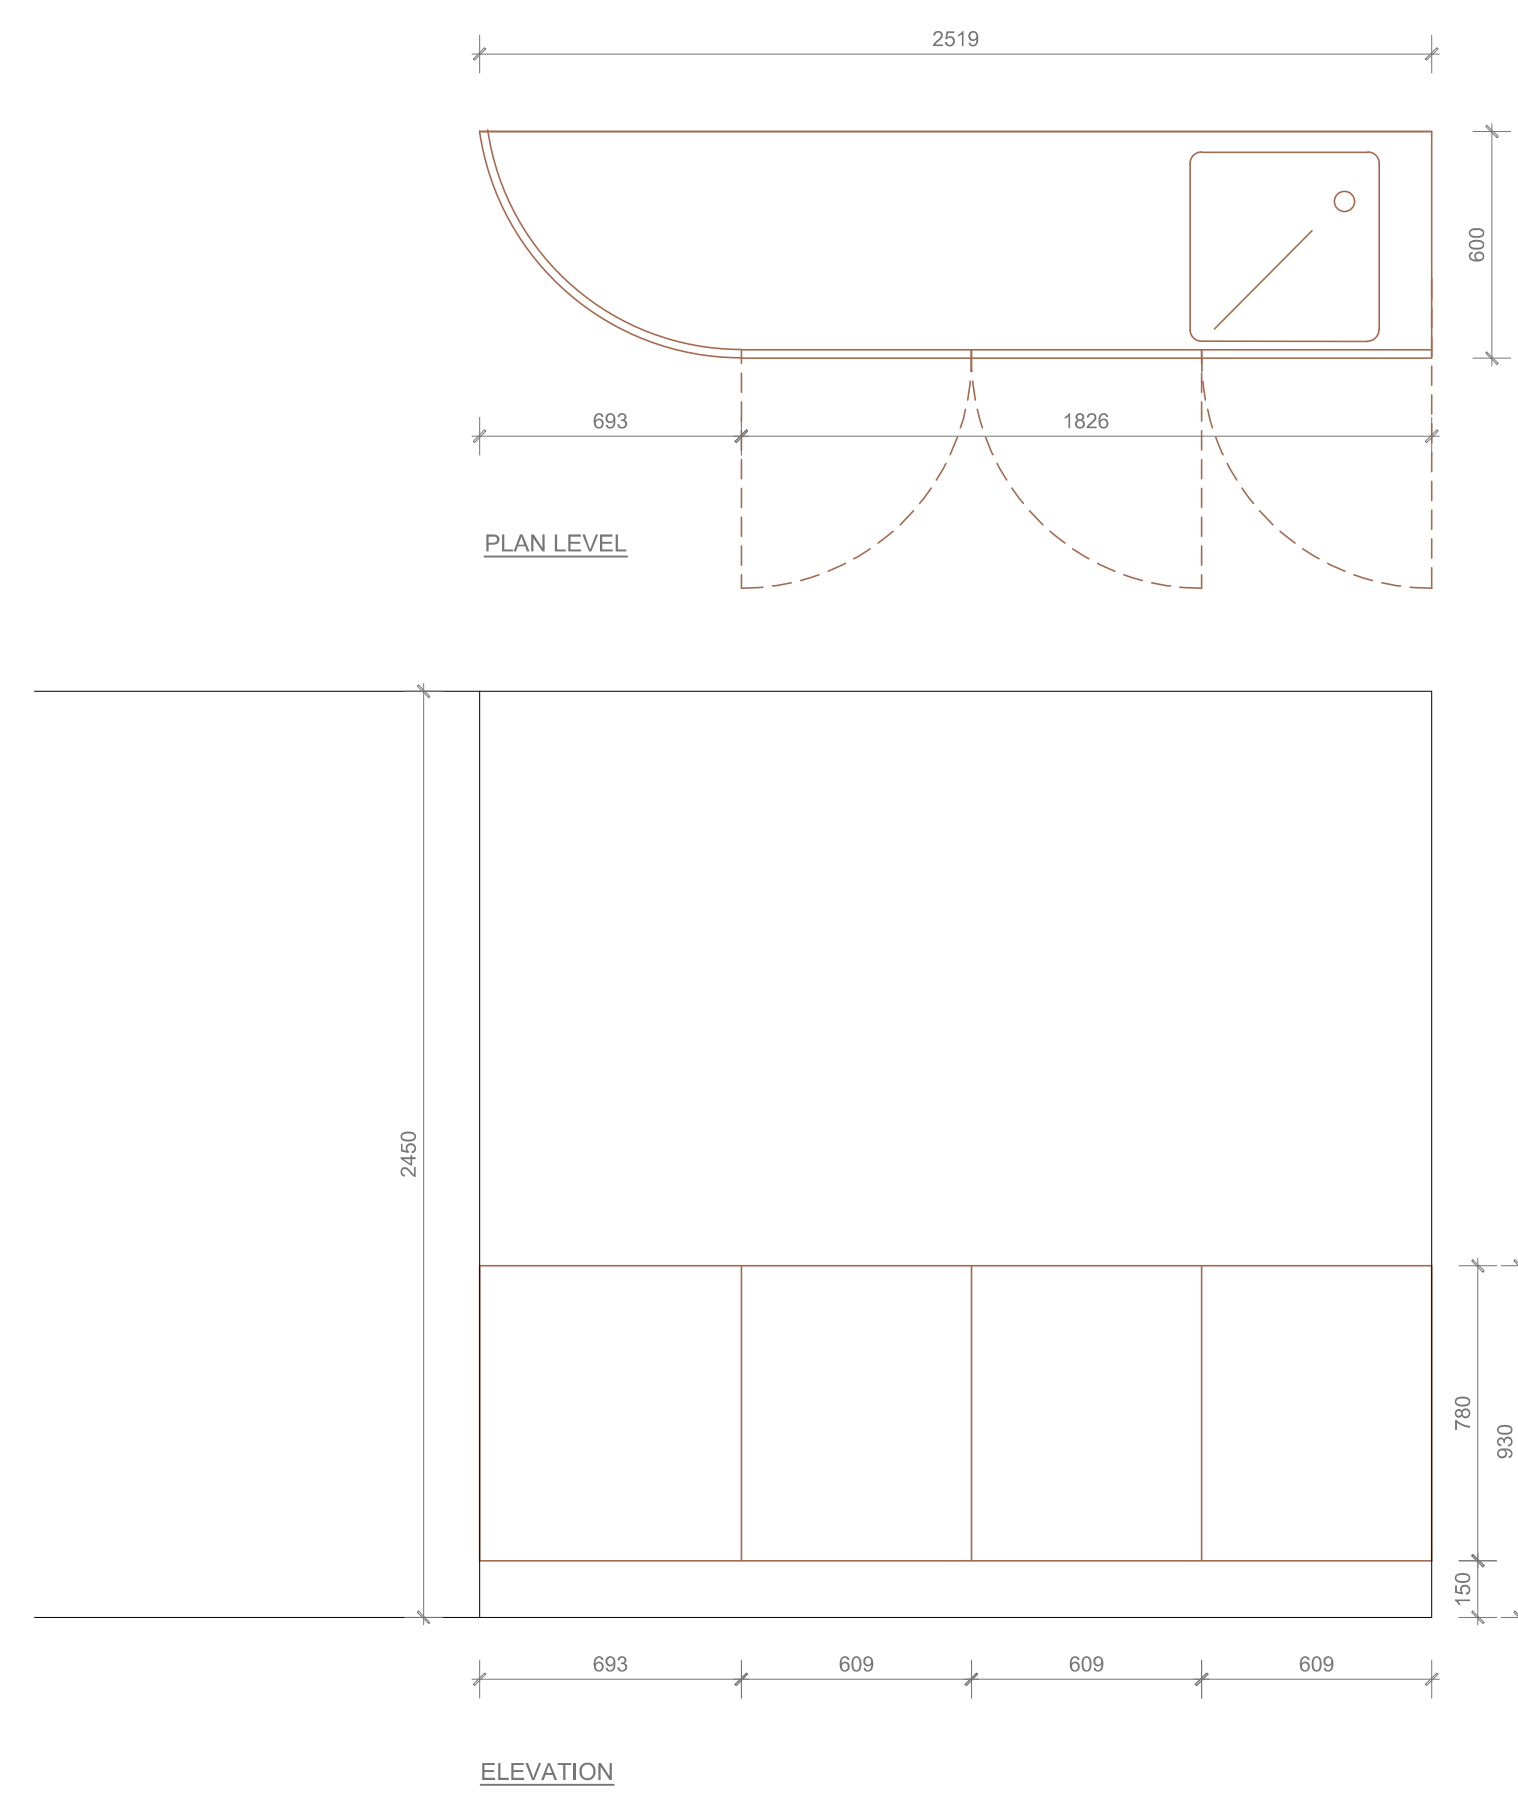

KITCHENETTE /2ND FLOOR SCALE 1: 20

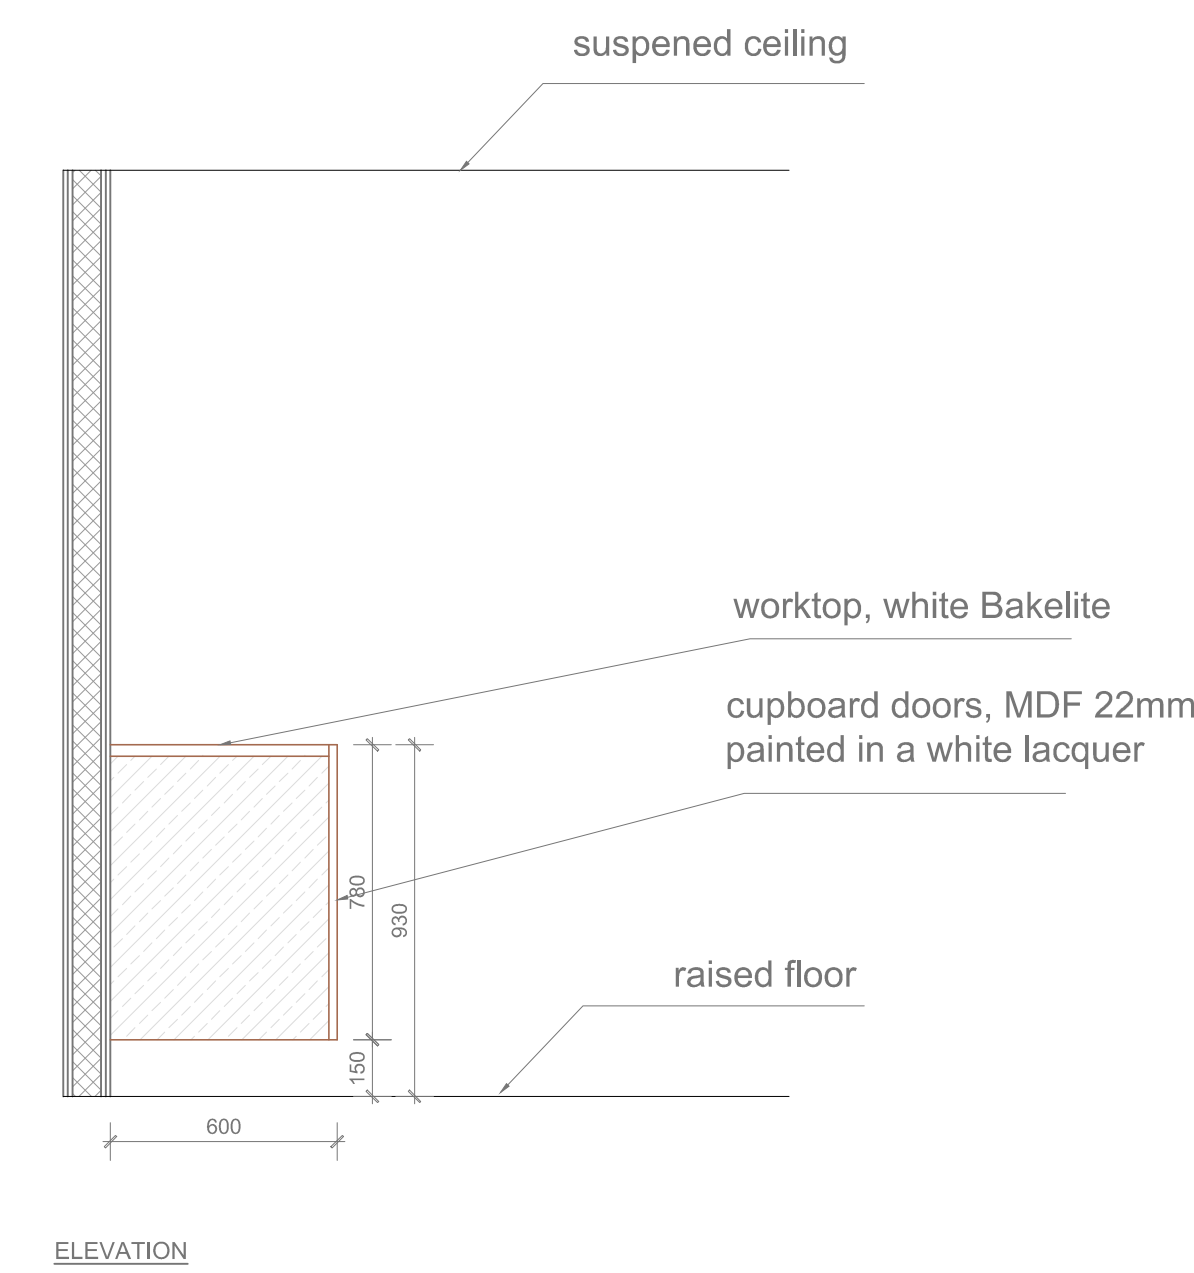

 ENISA	
PROJECT: REFURBISHMENT OF ENISA OFFICE IN ATHENS	
SITE: VASILISSIS SOFIAS 1 - MAROUSI - ATHENS	
PROJECT ARCHITECT: MARIA PARASKEVOPOULOU	
ARCHITECTURAL DESIGNS	
DRAWING:	SCALE: 1:20
SPECIAL CONSTRUCTIONS	DRAWING NUMBER: A - 16
TIME OF STUDY: OCTOBER 2013	