


THIRD FLOOR
REFLECTIVE CEILING PLAN | scale 1:100

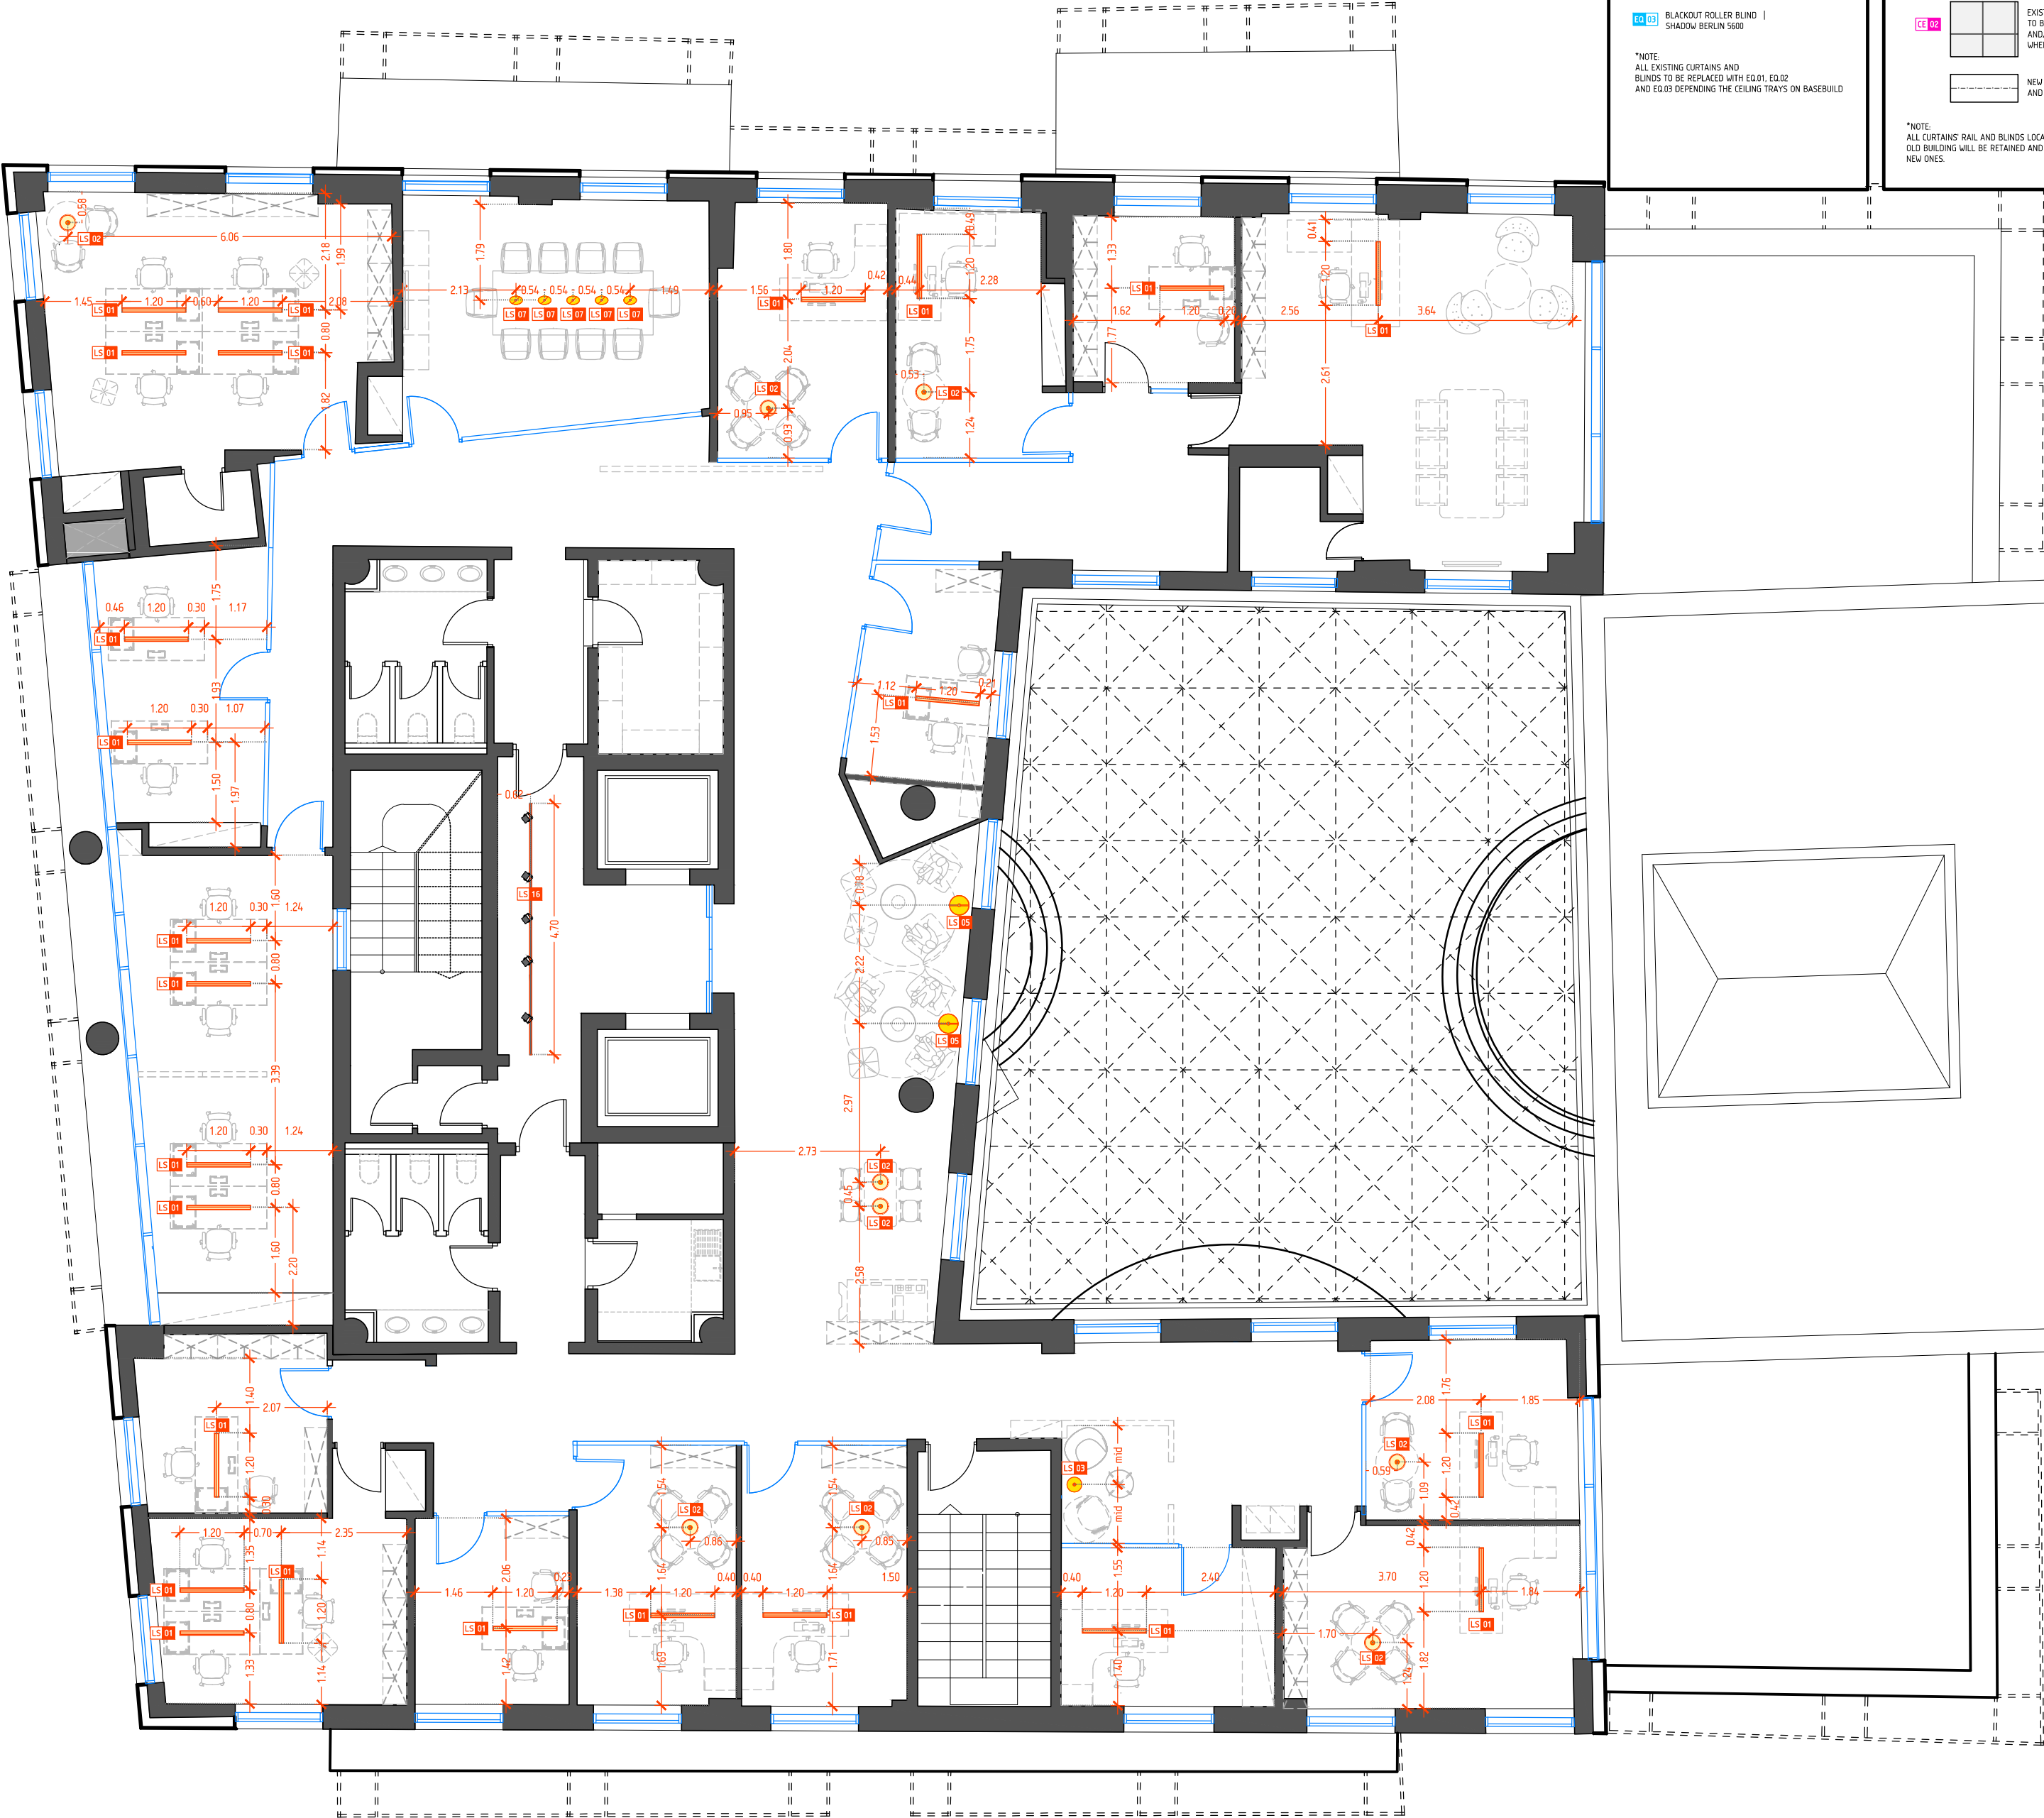

EQUIPMENT
LEGEND

- LS 01 ACUSTIC CURTAIN | VESCOM FORMOZA 8026/05
- LS 02 ROLLER BLIND | SHADOW SH-C-05-03
- LS 03 BLACKOUT ROLLER BLIND | SHADOW BERLIN 5600

*NOTE:
ALL EXISTING CURTAINS AND
BLINDS TO BE REPLACED WITH EQ.01, EQ.02
AND EQ.03 DEPENDING THE CEILING TRAYS ON BASEBUILD

CEILING
LEGEND

- CE 01 PLASTERBOARD CEILING
- CE 02 EXISTING GRID TILES
TO BE MADE GOOD
AND/OR REPLACED
WHERE NEEDED
- CE 03 NEW CURTAINS
AND RAIL

*NOTE:
ALL CURTAINS RAIL AND BLINDS LOCATIONS AT THE
OLD BUILDING WILL BE RETAINED AND REPLACED WITH
NEW ONES.

LIGHTING
LEGEND

- LS 04 PENDANT LIGHTING | WORKSTATIONS
- LS 05 PENDANT LIGHTING | VISITOR'S MEETING TABLE & COFFEE CORNER
- LS 06 FLOOR LIGHTING | SMALL & BIG POD
- LS 07 PENDANT LIGHTING | BIG POD
- LS 08 FLOOR LIGHTING | COFFEE CORNER LV03 & GAME ROOM BSMNT
- LS 09 PENDANT LIGHTING | PHONE POD
- LS 10 PENDANT LIGHTING | MEETING ROOMS LV02-LV03
- LS 11 PENDANT LIGHTING | MEETING ROOMS BSM & LV00 & LV01
- LS 12 FLOOR LIGHTING | LOUNGE AREA BASEMENT & LV01
- LS 13 PENDANT LIGHTING | BOARDROOM BASEMENT
- LS 14 PENDANT LIGHTING | BREAK-OUT LUNCH AREA
- LS 15 FLOOR LIGHTING | LIBRARY
- LS 16 FLOOR LIGHTING | RECEPTION NB - LOUNGE AREA
- LS 17 PENDANT LIGHTING | RECEPTION NB - DESK
- LS 18 SPOT TRACK LIGHT | BRANDING WALL
- LS 19 CEILING LIGHTING | BOARDROOM JOINERY

ΟΜΑΔΑ ΜΕΛΕΤΗΣ / PROJECT TEAM :	
ΑΡΧΙΤΕΚΤΟΝΕΣ / ARCHITECTS :	
[NAME]	[TITLE]
[NAME]	[TITLE]
[NAME]	[TITLE]

ΤΡΟΠΟΠΟΙΗΣΕΙΣ / REVISIONS :	
ΗΜΕΡ. / DATE :	ΠΕΡΙΓΡΑΦΗ / DESCRIPTION :
[TEXT]	[TEXT]

ΠΡΟΣΟΧΗ:
ΤΟ ΠΑΡΟΝ ΣΧΕΔΙΟ ΑΠΟΤΕΛΕΙ ΙΔΙΟΚΤΗΣΙΑ ΤΗΣ A&M ARCHITECTS ΚΑΙ ΑΠΑΓΟΡΕΥΕΤΑΙ Η ΑΝΑΠΑΡΑΓΩΓΗ ΣΥΝΟΛΟΥ Η ΜΕΡΟΥΣ ΤΟΥ ΠΑΡΟΝΤΟΣ ΧΩΡΙΣ ΤΗΝ ΕΓΓΡΑΦΗ ΣΥΓΚΑΤΑΒΕΣΗ ΤΗΣ. ΤΟ ΠΑΡΟΝ ΣΧΕΔΙΟ ΘΑ ΠΡΕΠΕΙ ΝΑ ΔΙΑΒΑΖΕΤΑΙ ΣΕ ΣΥΝΔΥΑΣΜΟ ΜΕ ΤΙΣ ΤΕΧΝΙΚΕΣ ΠΡΟΔΙΑΓΡΑΦΕΣ ΚΑΙ Η ΟΠΟΙΑΔΗΠΟΤΕ ΠΑΡΑΤΥΠΙΑ ΘΑ ΠΡΕΠΕΙ ΝΑ ΑΝΑΦΕΡΕΤΑΙ ΑΜΕΣΑ. ΟΛΕΣ ΟΙ ΔΙΑΣΤΑΣΕΙΣ ΘΑ ΠΡΕΠΕΙ ΝΑ ΕΠΙΒΕΒΑΙΝΟΝΤΑΙ ΕΠΙ ΤΟΤΟΥ ΣΤΟ ΕΡΓΟ ΚΑΙ ΝΑ ΕΚΤΙΜΩΝΤΑΙ ΑΠΟ ΤΟΝ ΑΝΑΔΟΧΟ. ΑΠΑΓΟΡΕΥΕΤΑΙ Η ΜΕΤΑΤΡΟΠΗ ΤΗΣ ΚΑΙΜΑΚΑΣ ΟΠΟΙΟΥΔΗΠΟΤΕ ΤΜΗΜΑΤΟΣ ΤΟΥ ΣΧΕΔΙΟΥ.

NOTICE:
THIS DRAWING REMAINS THE COPYRIGHT PROPERTY OF A&M ARCHITECTS AND IS NOT TO BE REPRODUCED IN WHOLE OR IN PART WITHOUT WRITTEN PERMISSION. THIS DRAWING TO BE READ IN CONJUNCTION WITH THE SPECIFICATION AND ANY DISCREPANCIES ARE TO BE IMMEDIATELY ADVISED. ALL DIMENSIONS TO BE VERIFIED ON SITE AND APPROVED BY THE CONTRACTOR. DO NOT SCALE OFF ANY PART OF THIS DRAWING.

ΕΡΓΟΔΟΤΗΣ / CLIENT	
ENISA	
ΕΡΓΟ / PROJECT	PROJ No.
ENISA Offices: Due Diligence	20071
ΒΕΣΗ / LOCATION	
Εθνικής Αντιστάσεως 72, Αθήνα, Χαλάνδρι	

DESIGN DEVELOPMENT

ΘΕΜΑ / TITLE	KEY / ΥΠΟΜΗΝΗΜΑ
THIRD FLOOR REFLECTIVE CEILING PLAN	
Folder name : 1.Dev_Arch	Plot date : 7/3/2021

ΣΤΡΑΠΙΣ / STAMP

DRAWN	CHECKED	APPROVED	
ΗΜΕΡ. / DATE	PAPER SIZE	ΚΑΙΜ. / SCALE	A15
07-07-2021	A2	1:100	
PROJECT CODE	UNIT	TRADE	TYPE
20071	01	ARCH	FPL
			LV03
			15.00