


THIRD FLOOR
WALL FINISHES PLAN | scale 1:100

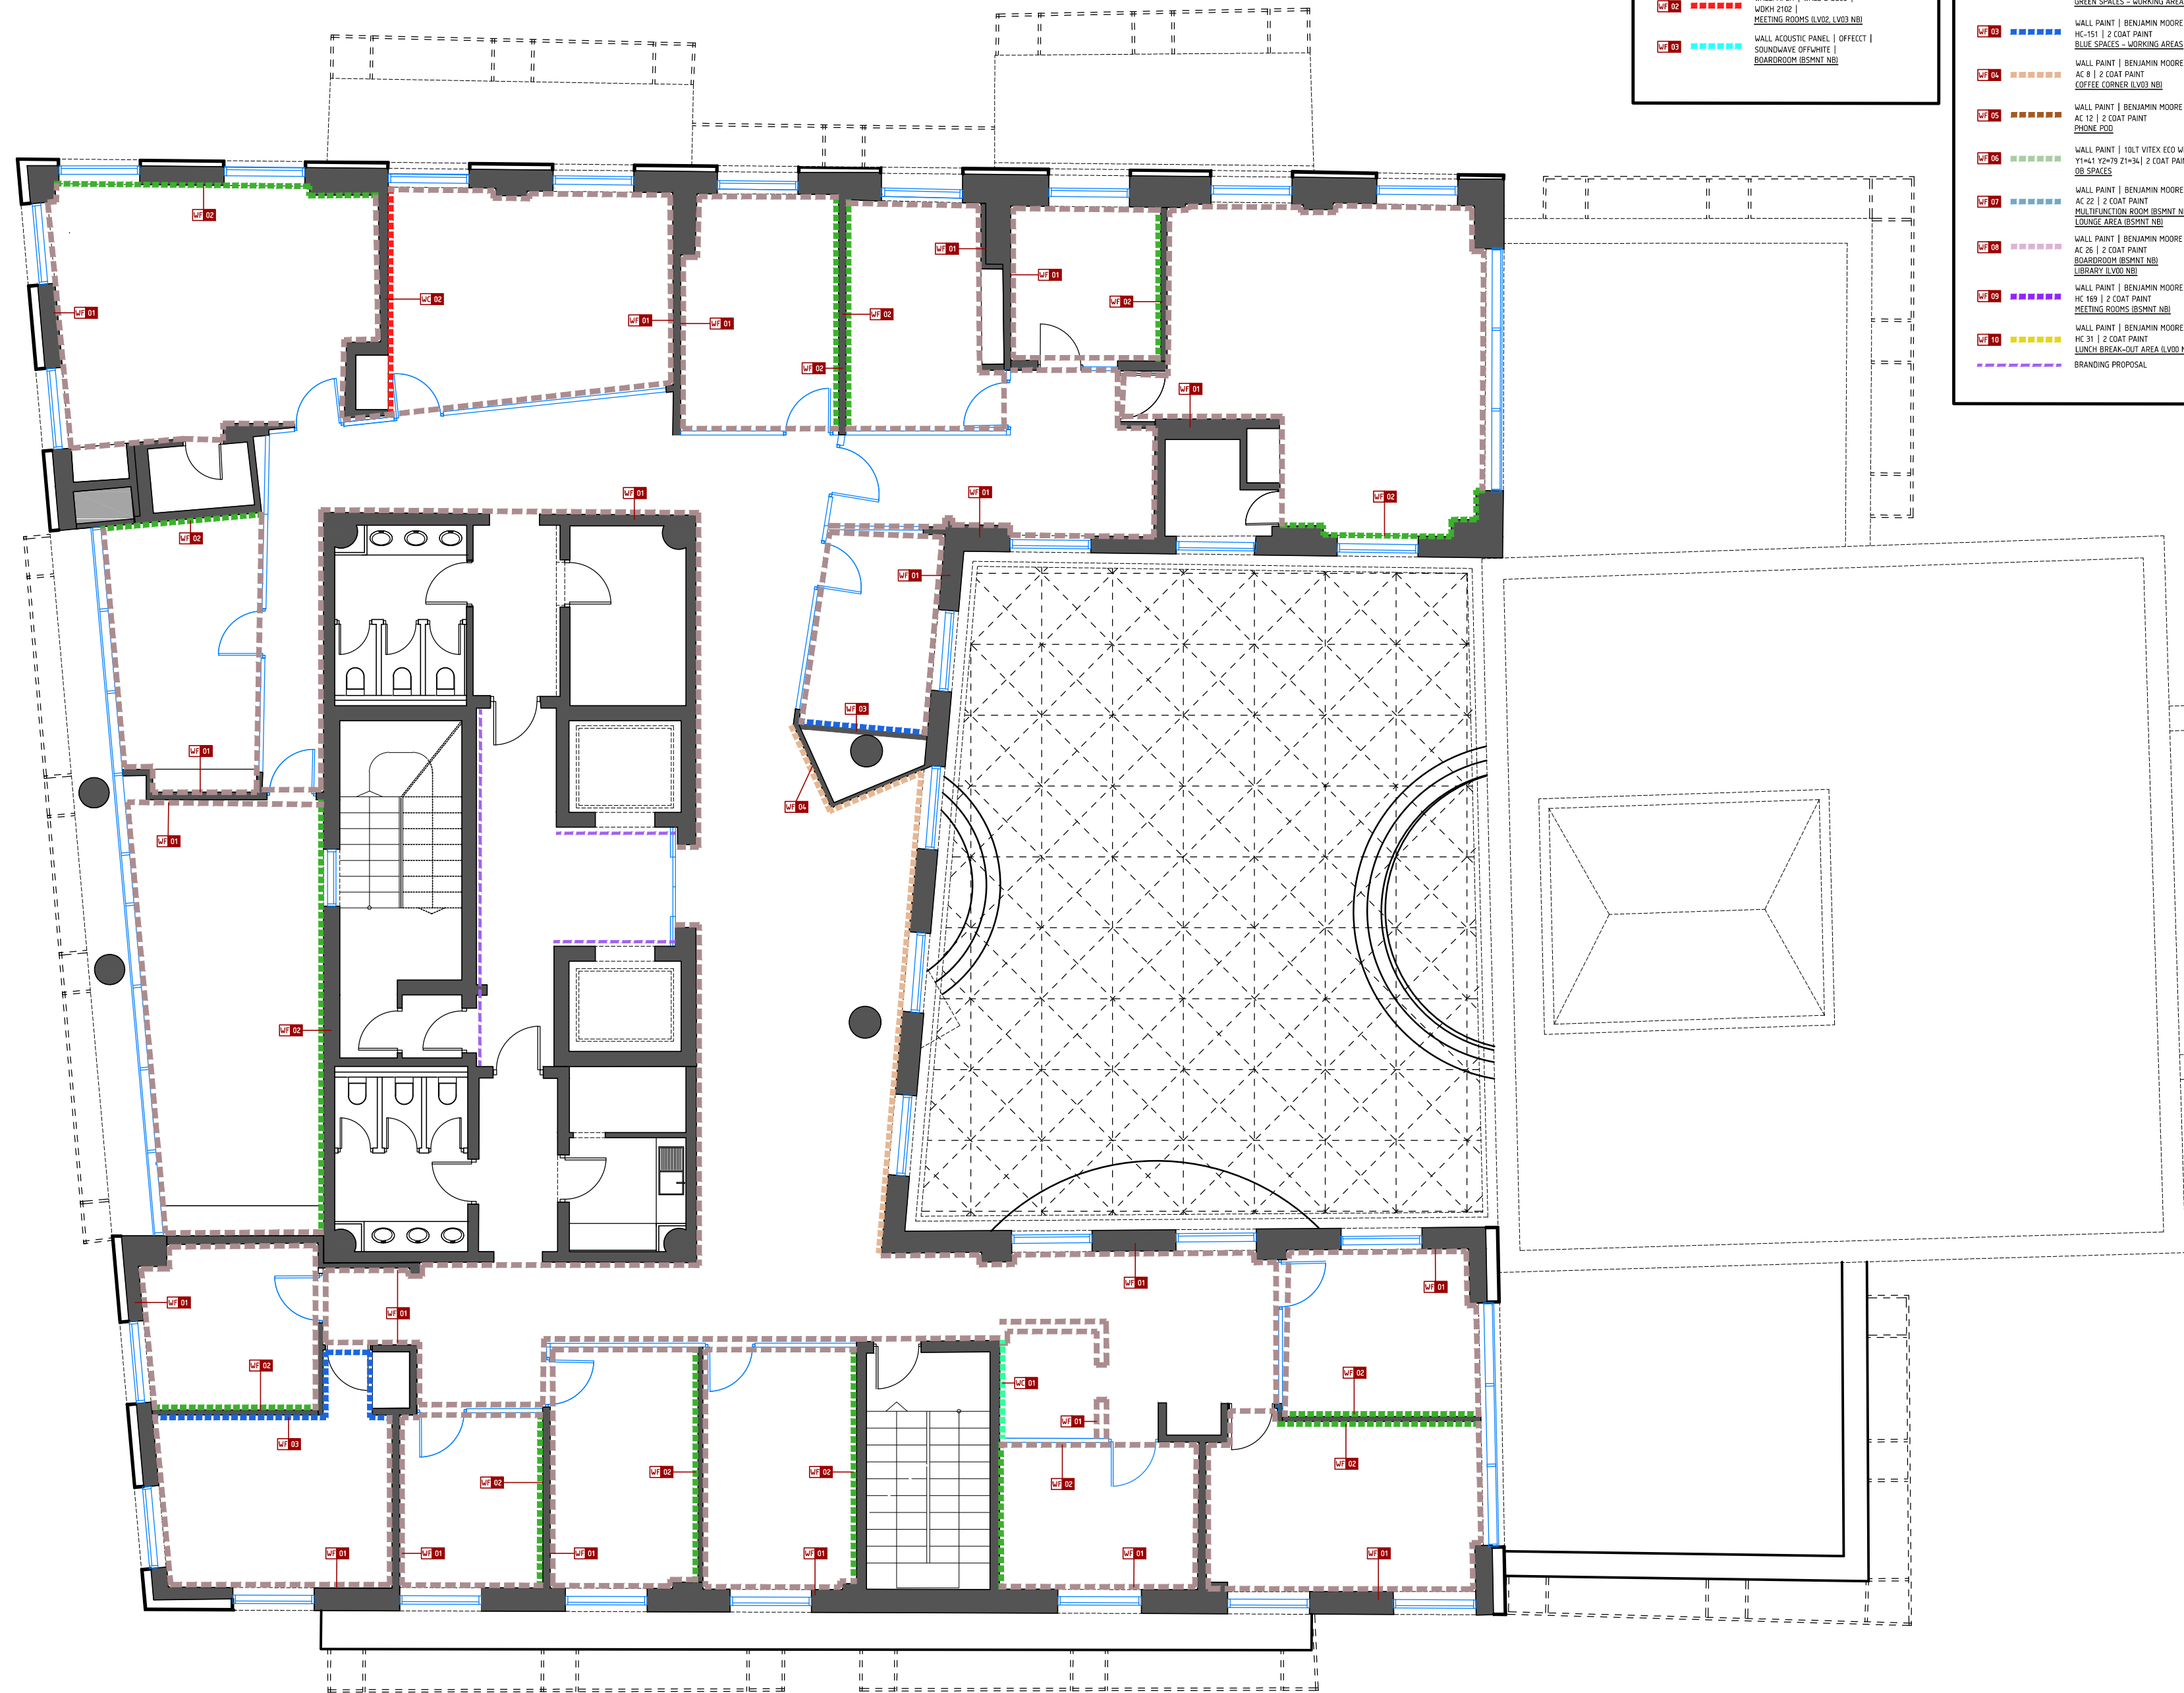

WALL CLADDINGS
LEGEND

- WF 01 WALLPAPER | ARTE |
LE CORBUSIER DOTS 31029 |
POD AREAS NB
- WF 02 WALLPAPER | WALL & DECO |
WOPH 2102 |
MEETING ROOMS (LV02, LV03 NB)
- WF 03 WALL ACOUSTIC PANEL | OFFICECT |
SOUNDWAVE OFFWHITE |
BOARDROOM (BSHMT NB)

WALL FINISHES
LEGEND

- WF 01 WALL PAINT | BENJAMIN MOORE |
OC-71 | 2 COAT PAINT |
GENERAL
- WF 02 WALL PAINT | BENJAMIN MOORE |
HC-131 | 2 COAT PAINT |
GREEN SPACES - WORKING AREAS
- WF 03 WALL PAINT | BENJAMIN MOORE |
HC-151 | 2 COAT PAINT |
BLUE SPACES - WORKING AREAS
- WF 04 WALL PAINT | BENJAMIN MOORE |
AC 8 | 2 COAT PAINT |
COFFEE CORNER (LV03 NB)
- WF 05 WALL PAINT | BENJAMIN MOORE |
AC 12 | 2 COAT PAINT |
PHONE POD
- WF 06 WALL PAINT | 10LT VITEX ECO WHITE
Y1+L1 Y2+Y3 Z1+Z4 | 2 COAT PAINT |
DB SPACES
- WF 07 WALL PAINT | BENJAMIN MOORE |
AC 22 | 2 COAT PAINT |
MULTIFUNCTION ROOM (BSHMT NB)
LOUNGE AREA (BSHMT NB)
- WF 08 WALL PAINT | BENJAMIN MOORE |
AC 25 | 2 COAT PAINT |
BOARDROOM (BSHMT NB)
LIBRARY (LV03 NB)
- WF 09 WALL PAINT | BENJAMIN MOORE |
HC 169 | 2 COAT PAINT |
MEETING ROOMS (BSHMT NB)
- WF 10 WALL PAINT | BENJAMIN MOORE |
HC 31 | 2 COAT PAINT |
LUNCH BREAK-OUT AREA (LV03 NB)
- BRANDING PROPOSAL

ΟΜΑΔΑ ΜΕΛΕΤΗΣ / PROJECT TEAM :

ΑΡΧΙΤΕΚΤΟΝΕΣ / ARCHITECTS :

[NAME] [TITLE]

[NAME] [TITLE]

[NAME] [TITLE]

ΤΡΟΠΟΠΟΙΗΣΕΙΣ / REVISIONS :

ΗΜΕΡ. / DATE :

ΠΕΡΙΓΡΑΦΗ / DESCRIPTION :

[TEXT] [TEXT]

ΠΡΟΣΟΧΗ:

ΤΟ ΠΑΡΟΝ ΣΧΕΔΙΟ ΑΠΟΤΕΛΕΙ ΙΔΙΟΚΤΗΣΙΑ ΤΗΣ A&M ARCHITECTS ΚΑΙ ΑΠΑΓΟΡΕΥΕΤΑΙ Η ΑΝΑΠΑΡΑΓΩΓΗ ΣΥΝΟΛΟΥ Η ΜΕΡΟΥΣ ΤΟΥ ΠΑΡΟΝΤΟΣ ΧΩΡΙΣ ΤΗΝ ΕΓΓΡΑΦΗ ΣΥΓΚΑΤΑΒΕΣΗ ΤΗΣ. ΤΟ ΠΑΡΟΝ ΣΧΕΔΙΟ ΘΑ ΠΡΕΠΕΙ ΝΑ ΔΙΑΒΑΖΕΤΑΙ ΣΕ ΣΥΝΔΥΑΣΜΟ ΜΕ ΤΙΣ ΤΕΧΝΙΚΕΣ ΠΡΟΔΙΑΓΡΑΦΕΣ ΚΑΙ Η ΟΠΟΙΑΔΗΠΟΤΕ ΠΑΡΑΤΥΠΙΑ ΘΑ ΠΡΕΠΕΙ ΝΑ ΑΝΑΦΕΡΕΤΑΙ ΑΜΕΣΑ. ΟΛΕΣ ΟΙ ΔΙΑΣΤΑΣΕΙΣ ΘΑ ΠΡΕΠΕΙ ΝΑ ΕΠΙΒΕΒΑΙΝΟΝΤΑΙ ΕΠΙ ΤΟΤΟΥ ΣΤΟ ΕΡΓΟ ΚΑΙ ΝΑ ΕΚΦΡΙΝΟΝΤΑΙ ΑΠΟ ΤΟΝ ΑΝΑΔΟΧΟ. ΑΠΑΓΟΡΕΥΕΤΑΙ Η ΜΕΤΑΤΡΟΠΗ ΤΗΣ ΚΑΙΜΑΚΑΣ ΟΠΟΙΟΥΔΗΠΟΤΕ ΤΜΗΜΑΤΟΣ ΤΟΥ ΣΧΕΔΙΟΥ.

NOTICE:

THIS DRAWING REMAINS THE COPYRIGHT PROPERTY OF A&M ARCHITECTS AND IS NOT TO BE REPRODUCED IN WHOLE OR IN PART WITHOUT WRITTEN PERMISSION. THIS DRAWING TO BE READ IN CONJUNCTION WITH THE SPECIFICATION AND ANY DISCREPANCIES ARE TO BE IMMEDIATELY ADVISED. ALL DIMENSIONS TO BE VERIFIED ON SITE AND APPROVED BY THE CONTRACTOR. DO NOT SCALE OFF ANY PART OF THIS DRAWING.

ΕΡΓΟΔΟΤΗΣ / CLIENT

ENISA

ΕΡΓΟ / PROJECT

ENISA Offices:
Due Diligence

PROJ No.

20071

ΘΕΣΗ / LOCATION

Εθνικής Αντιστάσεως 72,
Αθήνα, Χαλάνδρι

DESIGN DEVELOPMENT

ΘΕΜΑ / TITLE

THIRD FLOOR
WALL FINISHES

KEY / ΥΠΟΜΝΗΜΑ

Folder name : 1.Dev_Arch

Plot date : 7/4/2021

ΣΦΡΑΓΙΔΑ / STAMP

DRAWN

CHECKED

APPROVED

DATE

PAPER SIZE

SCALE

A20

PROJECT CODE

UNIT

TRADE

TYPE

LEVEL

DWG

REV.

20071

01

ARCH

FPL

LV03

20.00

A&MARCHITECTS

ARCHITECTS | ENGINEERS | PROJECT MANAGERS

61 I. Δραγοπούλου Str.
112 07 Athens, Greece

T +30 210 825 8950
F +30 210 822 6553

E info@a-m-architects.gr
W www.a-m-architects.gr