


BASEMENT
FLOOR FINISHES | scale 1:100

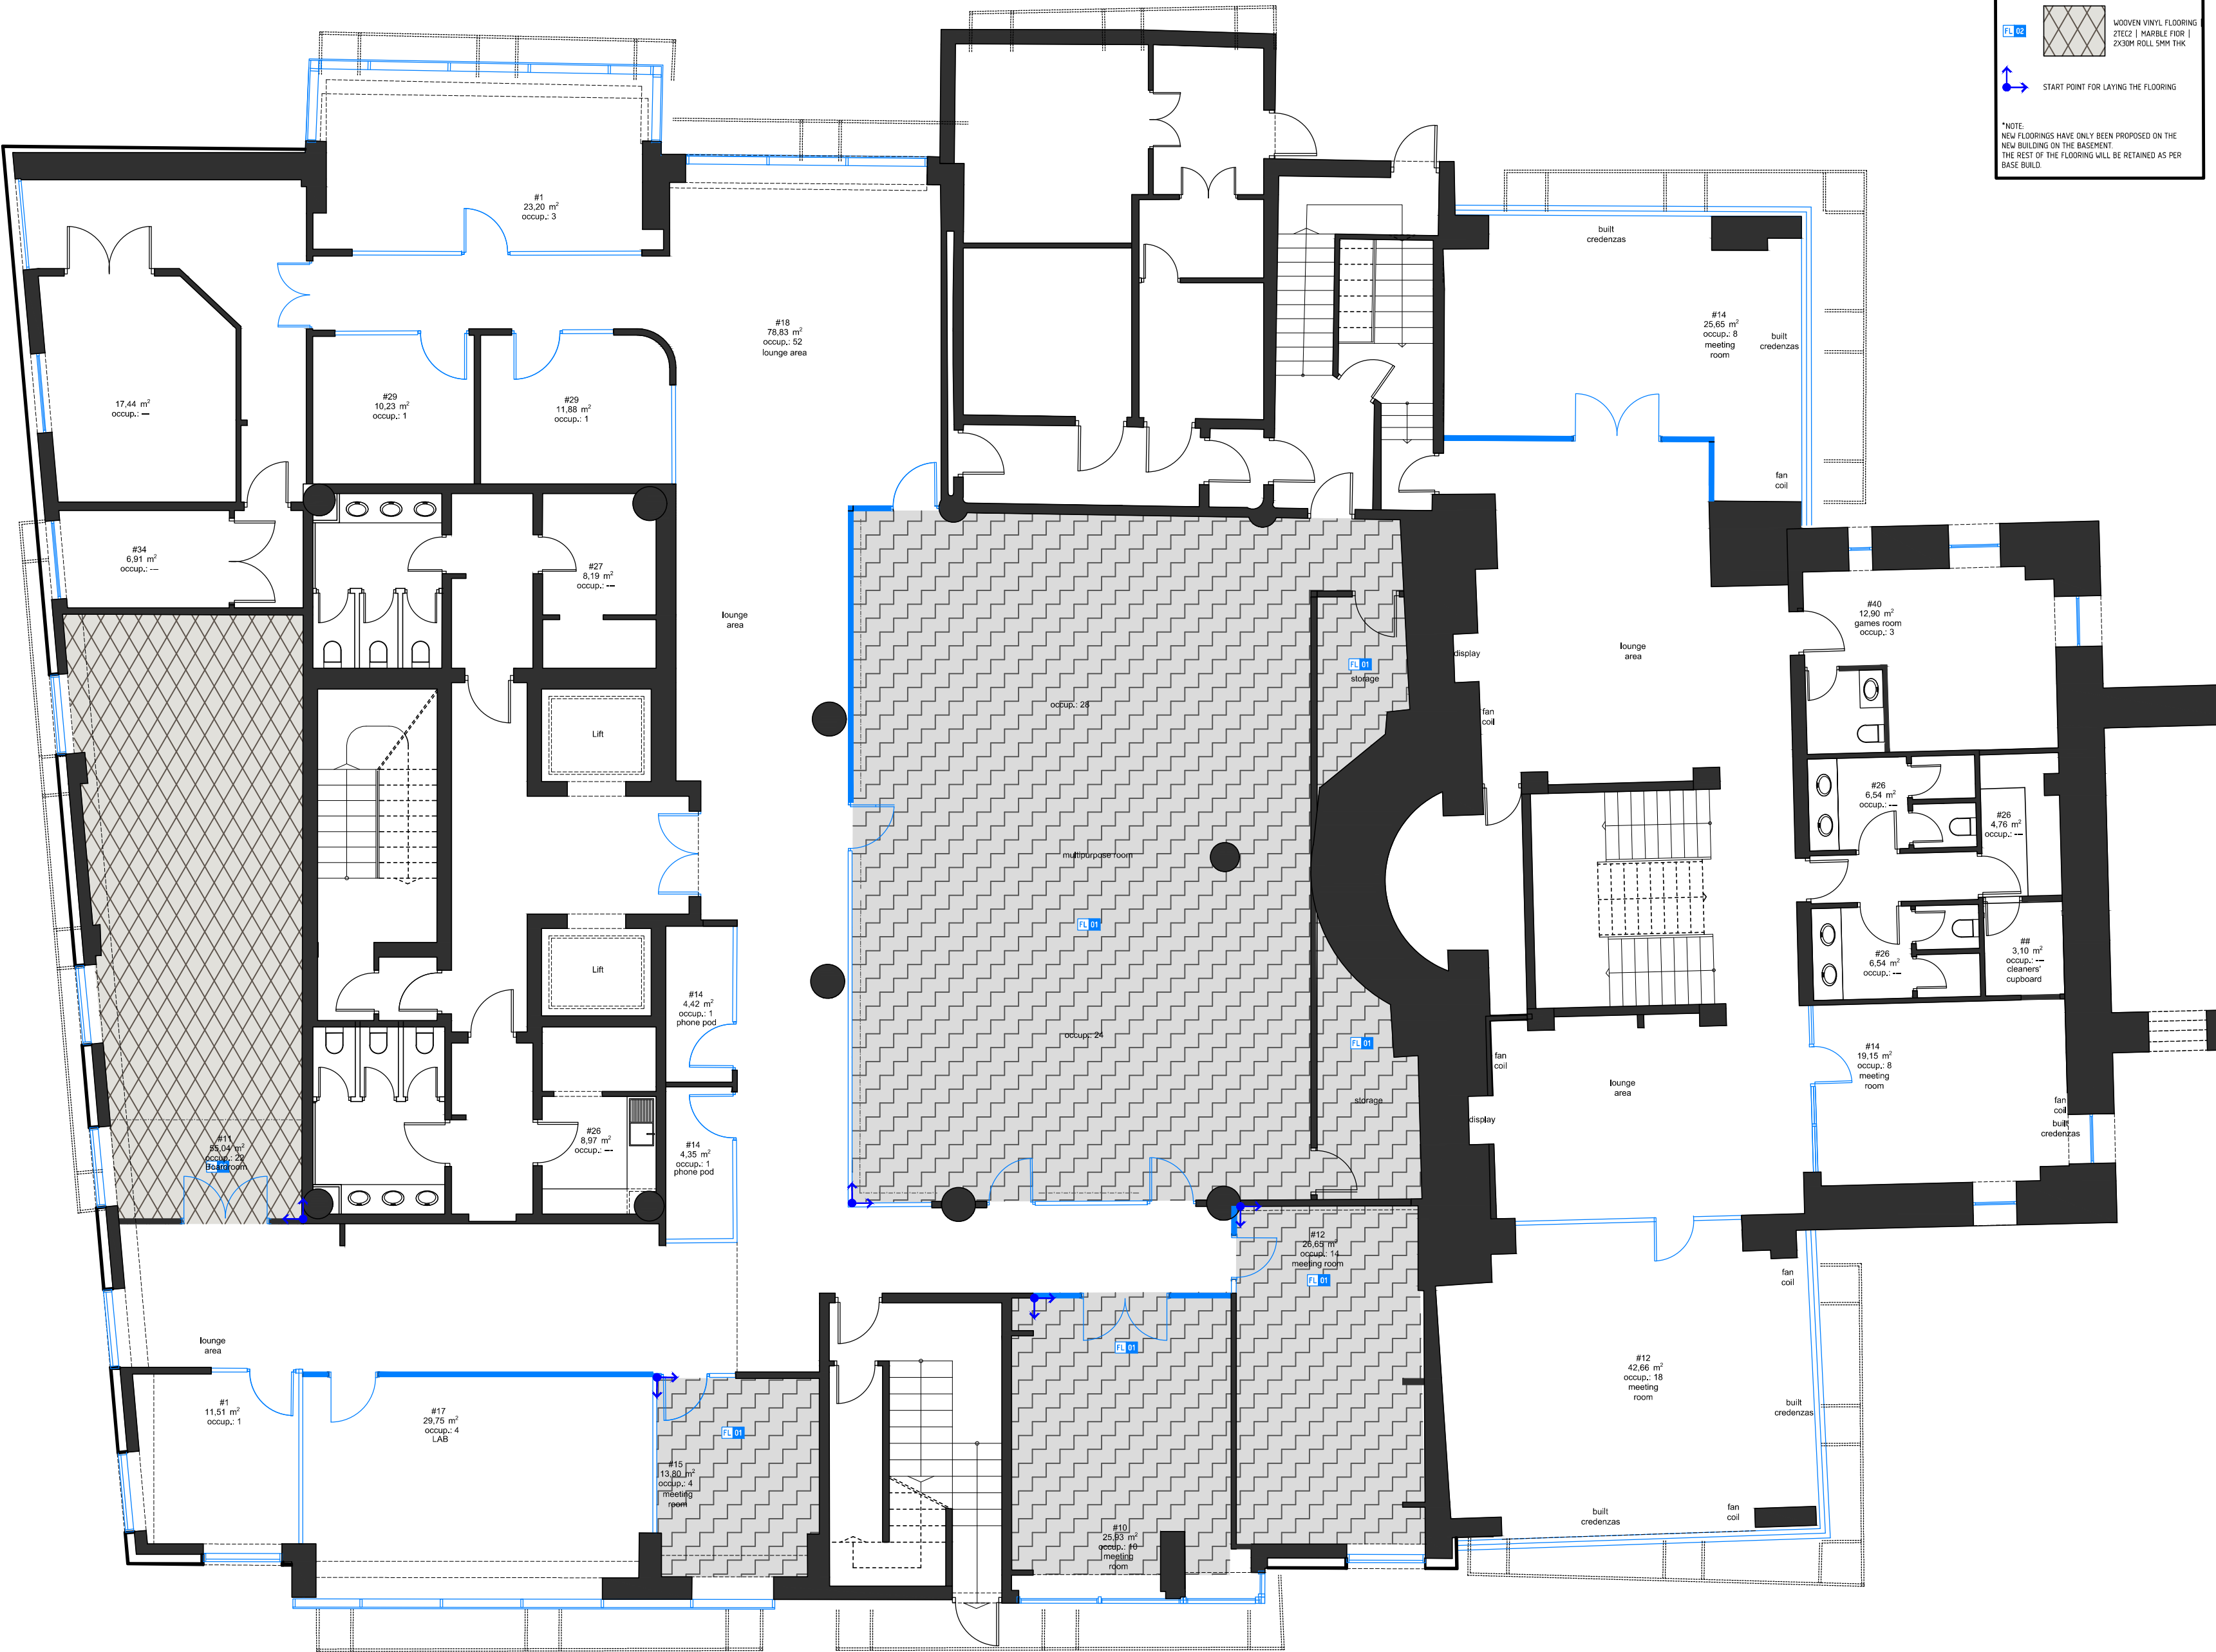

FLOORING
LEGEND

FL 01

WOVEN VINYL FLOORING
27x121 | CELESTE |
2X30M ROLL 5MM THK

FL 02

WOVEN VINYL FLOORING
27x121 | MARBLE FOR |
2X30M ROLL 5MM THK

START POINT FOR LAYING THE FLOORING

*NOTE:
NEW FLOORINGS HAVE ONLY BEEN PROPOSED ON THE
NEW BUILDING ON THE BASEMENT.
THE REST OF THE FLOORING WILL BE RETAINED AS PER
BASE BUILD.

ΟΜΑΔΑ ΜΕΛΕΤΗΣ / PROJECT TEAM :	
ΑΡΧΙΤΕΚΤΟΝΕΣ / ARCHITECTS :	
[NAME]	[TITLE]
[NAME]	[TITLE]
[NAME]	[TITLE]
ΤΡΟΠΟΠΟΙΗΣΕΙΣ / REVISIONS :	
ΗΜΕΡ. / DATE :	ΠΕΡΙΓΡΑΦΗ / DESCRIPTION :
[TEXT]	[TEXT]
ΠΡΟΣΟΧΗ: ΤΟ ΠΑΡΟΝ ΣΧΕΔΙΟ ΑΠΟΤΕΛΕΙ ΙΔΙΟΚΤΗΣΙΑ ΤΗΣ A&M ARCHITECTS ΚΑΙ ΑΠΑΓΟΡΕΥΕΤΑΙ Η ΑΝΑΠΑΡΑΓΩΓΗ ΣΥΝΟΛΟΥ Η ΜΕΡΟΥΣ ΤΟΥ ΠΑΡΟΝΤΟΣ ΧΩΡΙΣ ΤΗΝ ΕΓΓΡΑΦΗ ΣΥΓΚΑΤΑΒΕΣΗ ΤΗΣ. ΤΟ ΠΑΡΟΝ ΣΧΕΔΙΟ ΘΑ ΠΡΕΠΕΙ ΝΑ ΔΙΑΒΑΖΕΤΑΙ ΣΕ ΣΥΝΔΥΑΣΜΟ ΜΕ ΤΙΣ ΤΕΧΝΙΚΕΣ ΠΡΟΔΙΑΓΡΑΦΕΣ ΚΑΙ Η ΟΠΟΙΑΣΗΠΟΤΕ ΠΑΡΑΤΥΠΙΑ ΘΑ ΠΡΕΠΕΙ ΝΑ ΑΝΑΦΕΡΕΤΑΙ ΑΜΕΣΑ. ΟΛΕΣ ΟΙ ΔΙΑΣΤΑΣΕΙΣ ΘΑ ΠΡΕΠΕΙ ΝΑ ΕΠΙΒΕΒΑΙΩΝΟΝΤΑΙ ΕΠΙ ΤΟΤΟΥΤ ΣΤΟ ΕΡΓΟ ΚΑΙ ΝΑ ΕΓΚΡΙΝΟΝΤΑΙ ΑΠΟ ΤΟΝ ΑΝΑΔΟΧΟ. ΑΠΑΓΟΡΕΥΕΤΑΙ Η ΜΕΤΑΤΡΟΠΗ ΤΗΣ ΚΑΙΜΑΚΑΣ ΟΠΟΙΟΥΔΗΠΟΤΕ ΤΜΗΜΑΤΟΣ ΤΟΥ ΣΧΕΔΙΟΥ.	
NOTICE: THIS DRAWING REMAINS THE COPYRIGHT PROPERTY OF A&M ARCHITECTS AND IS NOT TO BE REPRODUCED IN WHOLE OR IN PART WITHOUT WRITTEN PERMISSION. THIS DRAWING TO BE READ IN CONJUNCTION WITH THE SPECIFICATION AND ANY DISCREPANCIES ARE TO BE IMMEDIATELY ADVISED. ALL DIMENSIONS TO BE VERIFIED ON SITE AND APPROVED BY THE CONTRACTOR. DO NOT SCALE OFF ANY PART OF THIS DRAWING.	

ΕΡΓΟΔΟΤΗΣ / CLIENT	
ENISA	
ΕΡΓΟ / PROJECT	PROJ No.
ENISA Offices: Due Diligence	20071
ΘΕΣΗ / LOCATION	
Εθνικής Αντιστάσεως 72, Αθήνα, Χαλάνδρι	

DESIGN DEVELOPMENT	
ΘΕΜΑ / TITLE	KEY / ΥΠΟΜΗΝΗΜΑ
BASEMENT FLOOR FINISHES	
Folder name : 1.Dev_Arch	Plot date : 7/3/2021
ΣΦΡΑΓΙΔΑ / STAMP	

DRAWN	CHECKED	APPROVED	
ΗΜΕΡ. / DATE	PAPER SIZE	ΚΑΙΜ. / SCALE	
07-07-2021	A2	1:100	
PROJECT CODE	UNIT	TRADE	TYPE
20071	01	ARCH	FPL
		LEVEL	DWG
		BSM	21.00

A&MARCHITECTS

ARCHITECTS | ENGINEERS | PROJECT MANAGERS

61 I. Δραγποπούλου Str.
112 07 Athens, Greece

T +30 210 825 8950
F +30 210 822 6553

E info@a-m-architects.gr
www.a-m-architects.gr