


BASEMENT
REFLECTIVE CEILING PLAN | scale 1:100

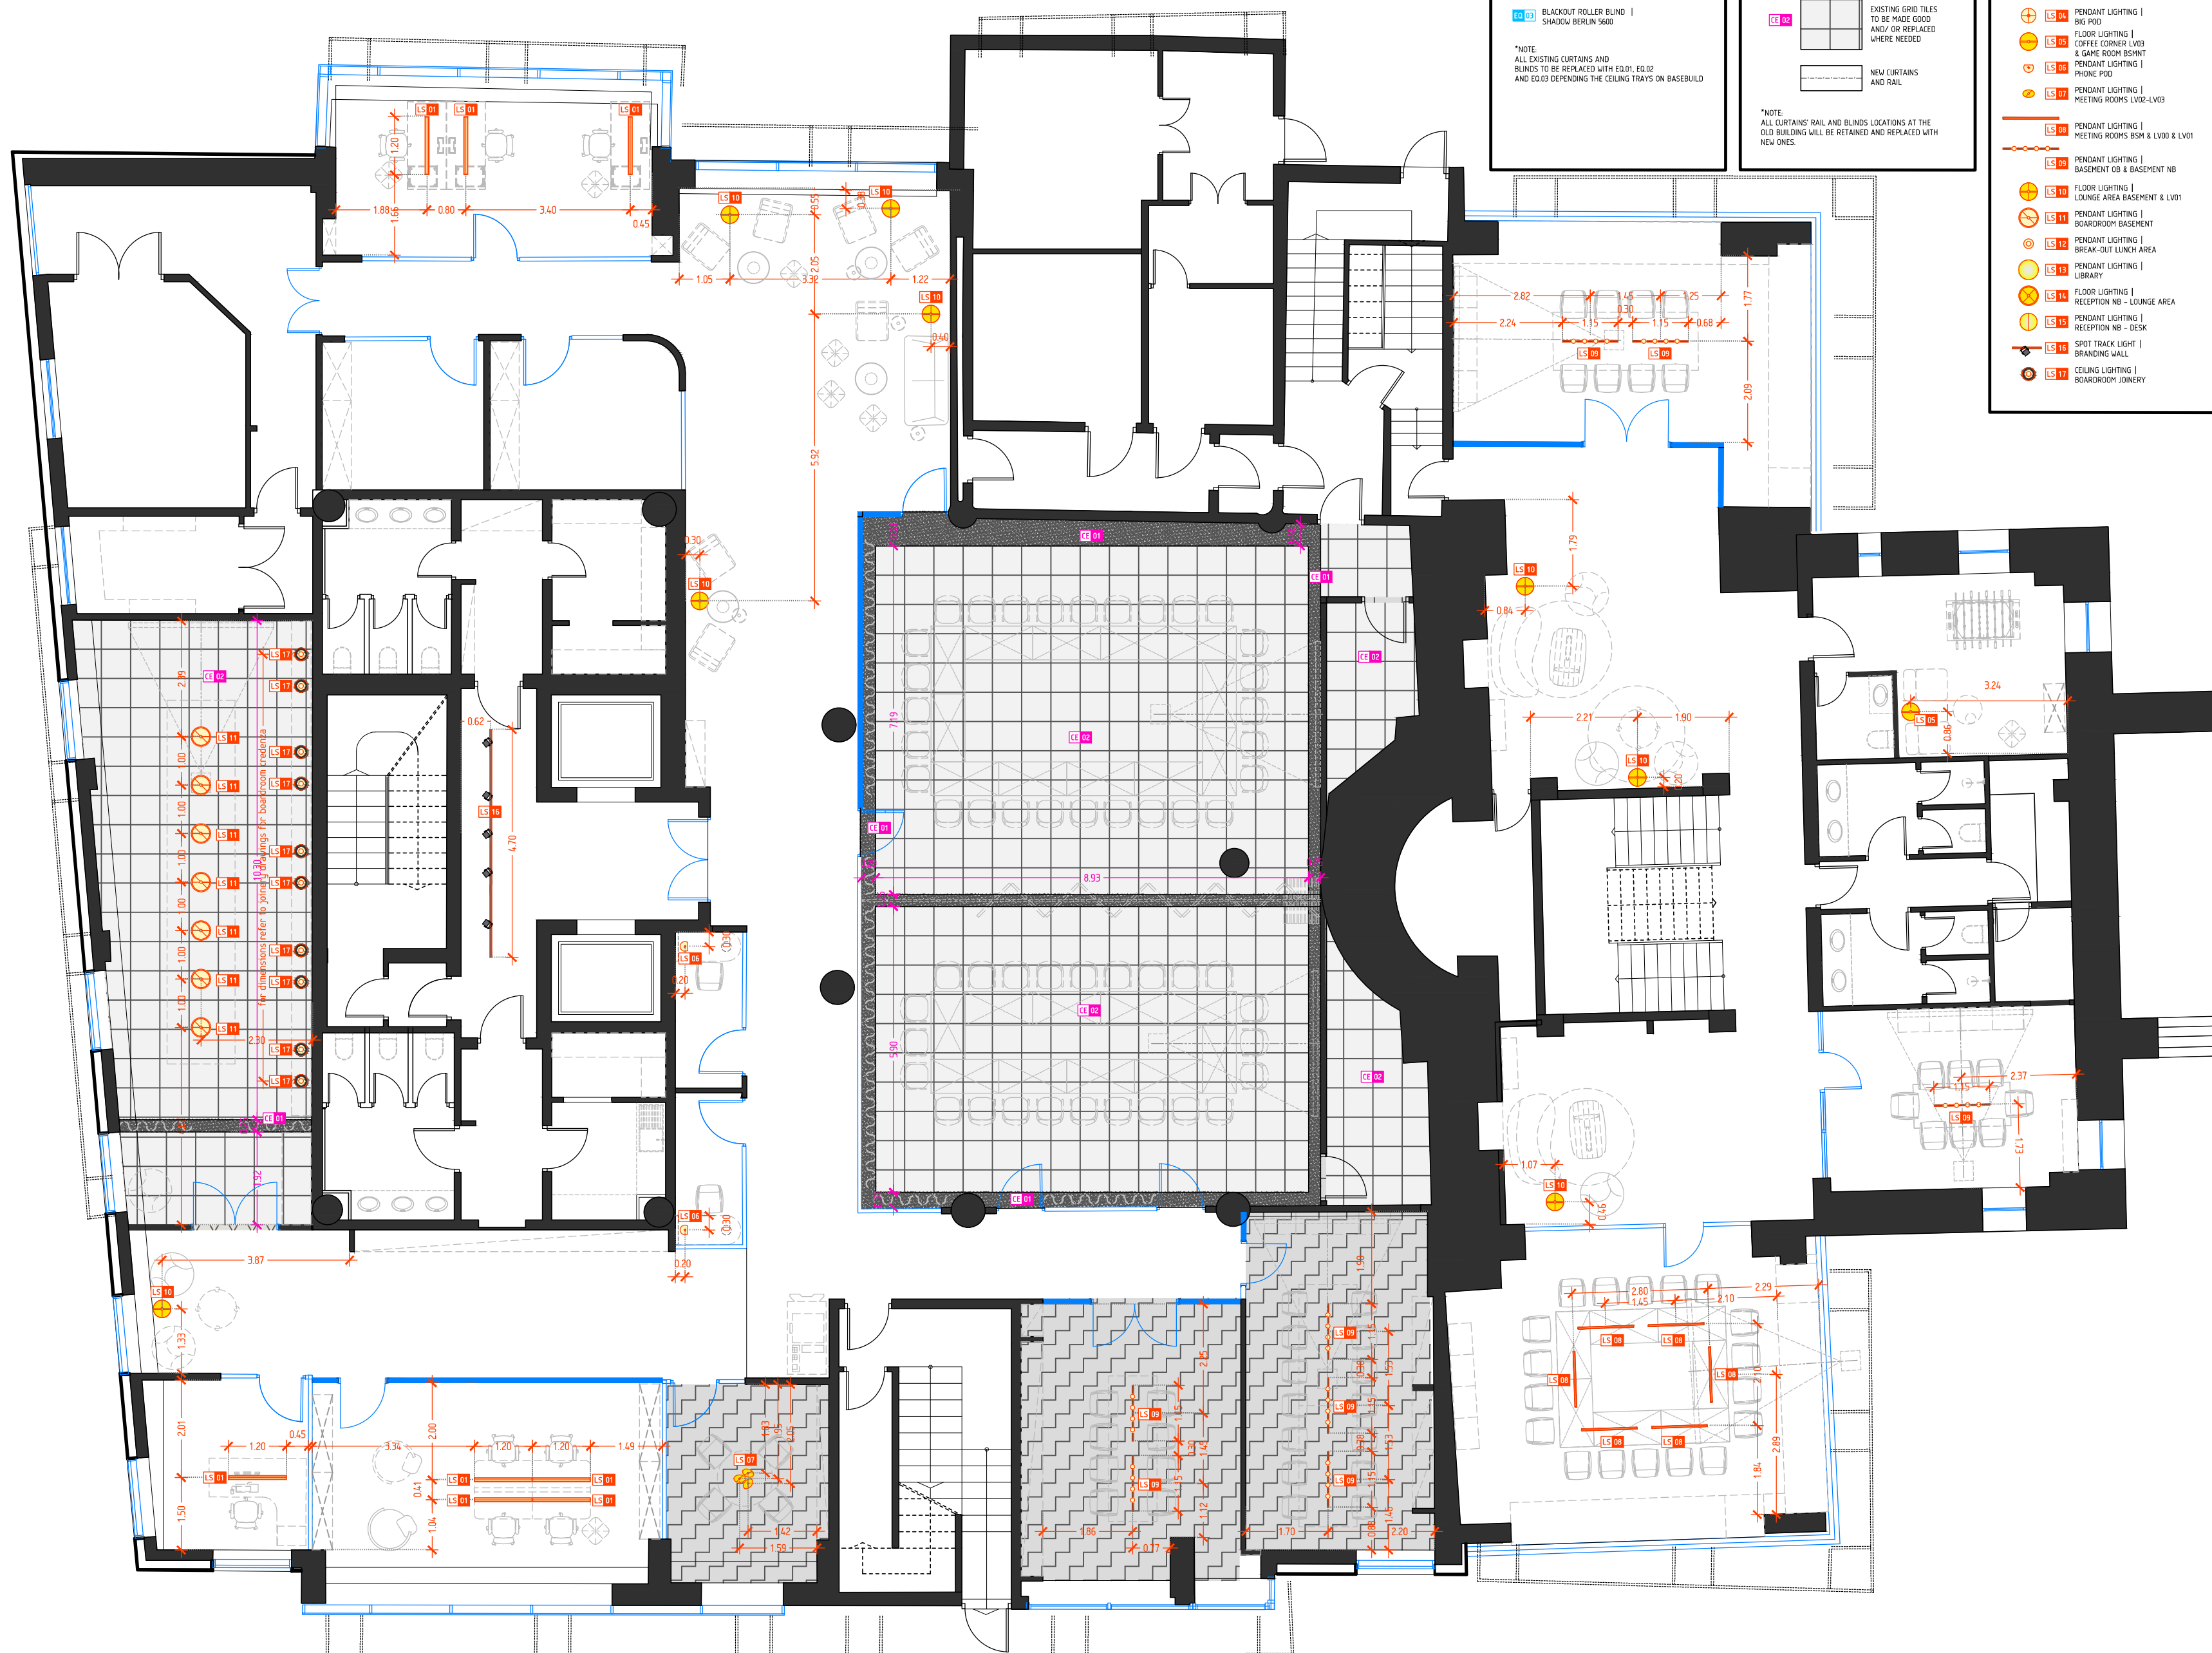



EQUIPMENT LEGEND

- EQ 01** ACOUSTIC CURTAIN |
VESCOM FORMOZA 8026.05
- EQ 02** ROLLER BLIND |
SHADOW SH-C-05-03
- EQ 03** BLACKOUT ROLLER BLIND
SHADOW BERLIN 5600

*NOTE:
ALL EXISTING CURTAINS AND
BLINDS TO BE REPLACED WITH EQ.01, EQ.02
AND EQ.03 DEPENDING THE CEILING TRAYS ON BASEBUI


















CEILING LEGEND

CE 01  PLASTERBOARD
CEILING

CE 02  EXISTING GRID TILE
TO BE MADE GOOD

NEW CURTAINS
AND RAIL

LIGHTING LEGEND

-  **LS 09** PENDANT LIGHTING | WORKSTATIONS
-  **LS 02** PENDANT LIGHTING | VISITORS MEETING TABLE & COFFEE CORNER
-  **LS 03** FLOOR LIGHTING | SMALL & BIG POD
-  **LS 04** PENDANT LIGHTING | BIG POD
-  **LS 05** FLOOR LIGHTING | COFFEE CORNER LVO3 & GAME ROOM BSMT
-  **LS 06** PENDANT LIGHTING | PHONE POD
-  **LS 07** PENDANT LIGHTING | MEETING ROOMS LVO-LVO3
-  **LS 08** PENDANT LIGHTING | MEETING ROOMS BSMT & LVO3 & LVO4
-  **LS 09** PENDANT LIGHTING | BASEMENT DB & BASEMENT NB
-  **LS 10** FLOOR LIGHTING | LOUNGE AREA BASEMENT & LVO1
-  **LS 11** PENDANT LIGHTING | BOARDROOM BASEMENT
-  **LS 12** PENDANT LIGHTING | BREAK-OUT LUNCH AREA
-  **LS 13** PENDANT LIGHTING | LIBRARY
-  **LS 14** FLOOR LIGHTING | RECEPTION NB - LOUNGE AREA
-  **LS 15** PENDANT LIGHTING | RECEPTION NB - DESK
-  **LS 16** SPIRIT TRACK LIGHT | BRANDING WALL
-  **LS 17** CEILING LIGHTING | BOARDROOM JONERY

| | |
|--------------------------------|---------|
| ΟΜΑΔΑ ΜΕΛΕΤΗΣ / PROJECT TEAM : | |
| ΑΡΧΙΤΕΚΤΟΝΕΣ / ARCHITECTS : | |
| [NAME] | [TITLE] |
| [NAME] | [TITLE] |
| [NAME] | [TITLE] |

| | |
|-----------------------------|---------------------------|
| ΤΡΟΠΟΠΟΙΗΣΕΙΣ / REVISIONS : | |
| ΗΜΕΡ. / DATE : | ΠΕΡΙΓΡΑΦΗ / DESCRIPTION : |
| [TEXT] | [TEXT] |
| | |

ΠΡΟΣΟΧΗ:

ΤΟ ΠΑΡΟΝ ΣΧΕΔΙΟ ΑΠΟΤΕΛΕΙ ΙΚΩΝΗΤΗΔΑ ΤΗΣ ΔΣΜ ARCHITECTS ΚΑΙ ΑΠΑΓΟΡΕΥΕΤΑΙ Η ΧΡΗΣΗ ΤΟΥ ΠΑΡΟΝΤΟΣ ΣΧΕΔΙΟΥ ΜΕΡΟΥΣ ΤΟΥ ΠΑΡΟΝΤΟΣ ΧΩΡΙΣ ΤΗΝ ΕΓΓΡΑΦΗ ΔΙΑΒΑΤΗΣΗ ΤΗΣ. ΤΟ ΠΑΡΟΝ ΣΧΕΔΙΟ ΒΑ ΠΡΕΠΕΙ ΝΑ ΔΙΑΒΑΖΕΤΑΙ ΣΕ ΣΥΝΔΥΑΣΜΟ ΜΕ ΤΙΣ ΤΕΧΝΙΚΕΣ ΠΡΟΔΙΑΓΡΑΦΕΣ ΚΑΙ Η ΟΠΟΙΔΗΠΟΤΕ ΠΑΡΑΤΥΠΙΑ ΒΑ ΠΡΕΠΕΙ ΝΑ ΑΝΑΦΕΡΕΤΑΙ ΑΜΕΣΑ. ΟΛΕΣ ΟΙ ΔΙΑΤΑΞΕΙΣ ΒΑ ΠΡΕΠΕΙ ΝΑ ΕΠΙΒΕΒΑΙΝΟΝΤΑΙ ΕΠΙ ΤΟΠΟΥ ΤΟΥ ΕΡΓΟΥ ΚΑΙ ΝΑ ΕΚΡΙΝΟΝΤΑΙ ΑΠΟ ΤΟΝ ΑΝΑΘΕΧΟ. ΑΠΑΓΟΡΕΥΕΤΑΙ Η ΜΕΤΑΤΡΟΠΗ ΤΗΣ ΚΑΙΜΑΚΑΣ ΟΠΟΙΟΔΗΠΟΤΕ ΤΗΜΜΑΤΟΣ ΤΟΥ ΣΧΕΔΙΟΥ.

NOTICE :
THIS DRAWING REMAINS THE COPYRIGHT PROPERTY OF A&M ARCHITECTS AND IS NOT TO BE REPRODUCED IN WHOLE OR IN PART WITHOUT WRITTEN PERMISSION. THIS DRAWING TO BE READ IN CONJUNCTION WITH THE SPECIFICATION AND ANY DISCREPANCIES ARE TO BE IMMEDIATELY ADVISED. ALL DIMENSIONS TO BE VERIFIED ON SITE AND APPROVED BY THE CONTRACTOR. DO NOT SCALE OFF ANY PART OF THIS DRAWING.

| | |
|--------------------|--|
| ΕΡΓΟΔΟΤΗΣ / CLIENT | |
|--------------------|--|

ENISA

| | |
|---------------------------------|----------|
| EPTD / PROJECT | PROJ No. |
| ENISA Offices: Due Diligence | 20071 |

ΘΕΣΗ / LOCATION
Εθνικής Αντιστάσεως 72,
Αθήνα, Χαλάνδρι

DESIGN DEVELOPMENT

| | |
|--|----------------|
| ΘΕΜΑ / TITLE <div style="text-align: center;"> BASEMENT <hr/> REFLECTIVE CEILING PLAN </div> | KEY / ΥΠΟΜΝΗΜΑ |
|--|----------------|

| | |
|--------------------------|----------------------|
| Folder name : 1.Dev_Arch | Plot date : 7/3/2021 |
|--------------------------|----------------------|

ΣΦΡΑΓΙΔΑ / STAMP

| | | | | | | | |
|---------------------------|--|------------------|--|----------------------|--|-------|--|
| DRAWN | | CHECKED | | APPROVED | | | |
| HMEP / DATE 07-07-2021 | | PAPER SIZE A2 | | K/M / SCALE 1:100 | | A11 | |
| PROJECT CODE | | UNIT | | TRADE | | | |
| 20071 | | 01 | | ARCH | | FPL | |
| | | | | BSM | | 11.00 | |

A&M ARCHITECTS
ARCHITECTS | ENGINEERS | PROJECT MANAGERS

61 I. Desopoulou Str. T +30 210 825 8950 E info@am-architects.gr
112 57 Athens, Greece F +30 210 822 6553 www.am-architects.gr