


FIRST FLOOR  
REFLECTIVE CEILING PLAN | scale 1:100

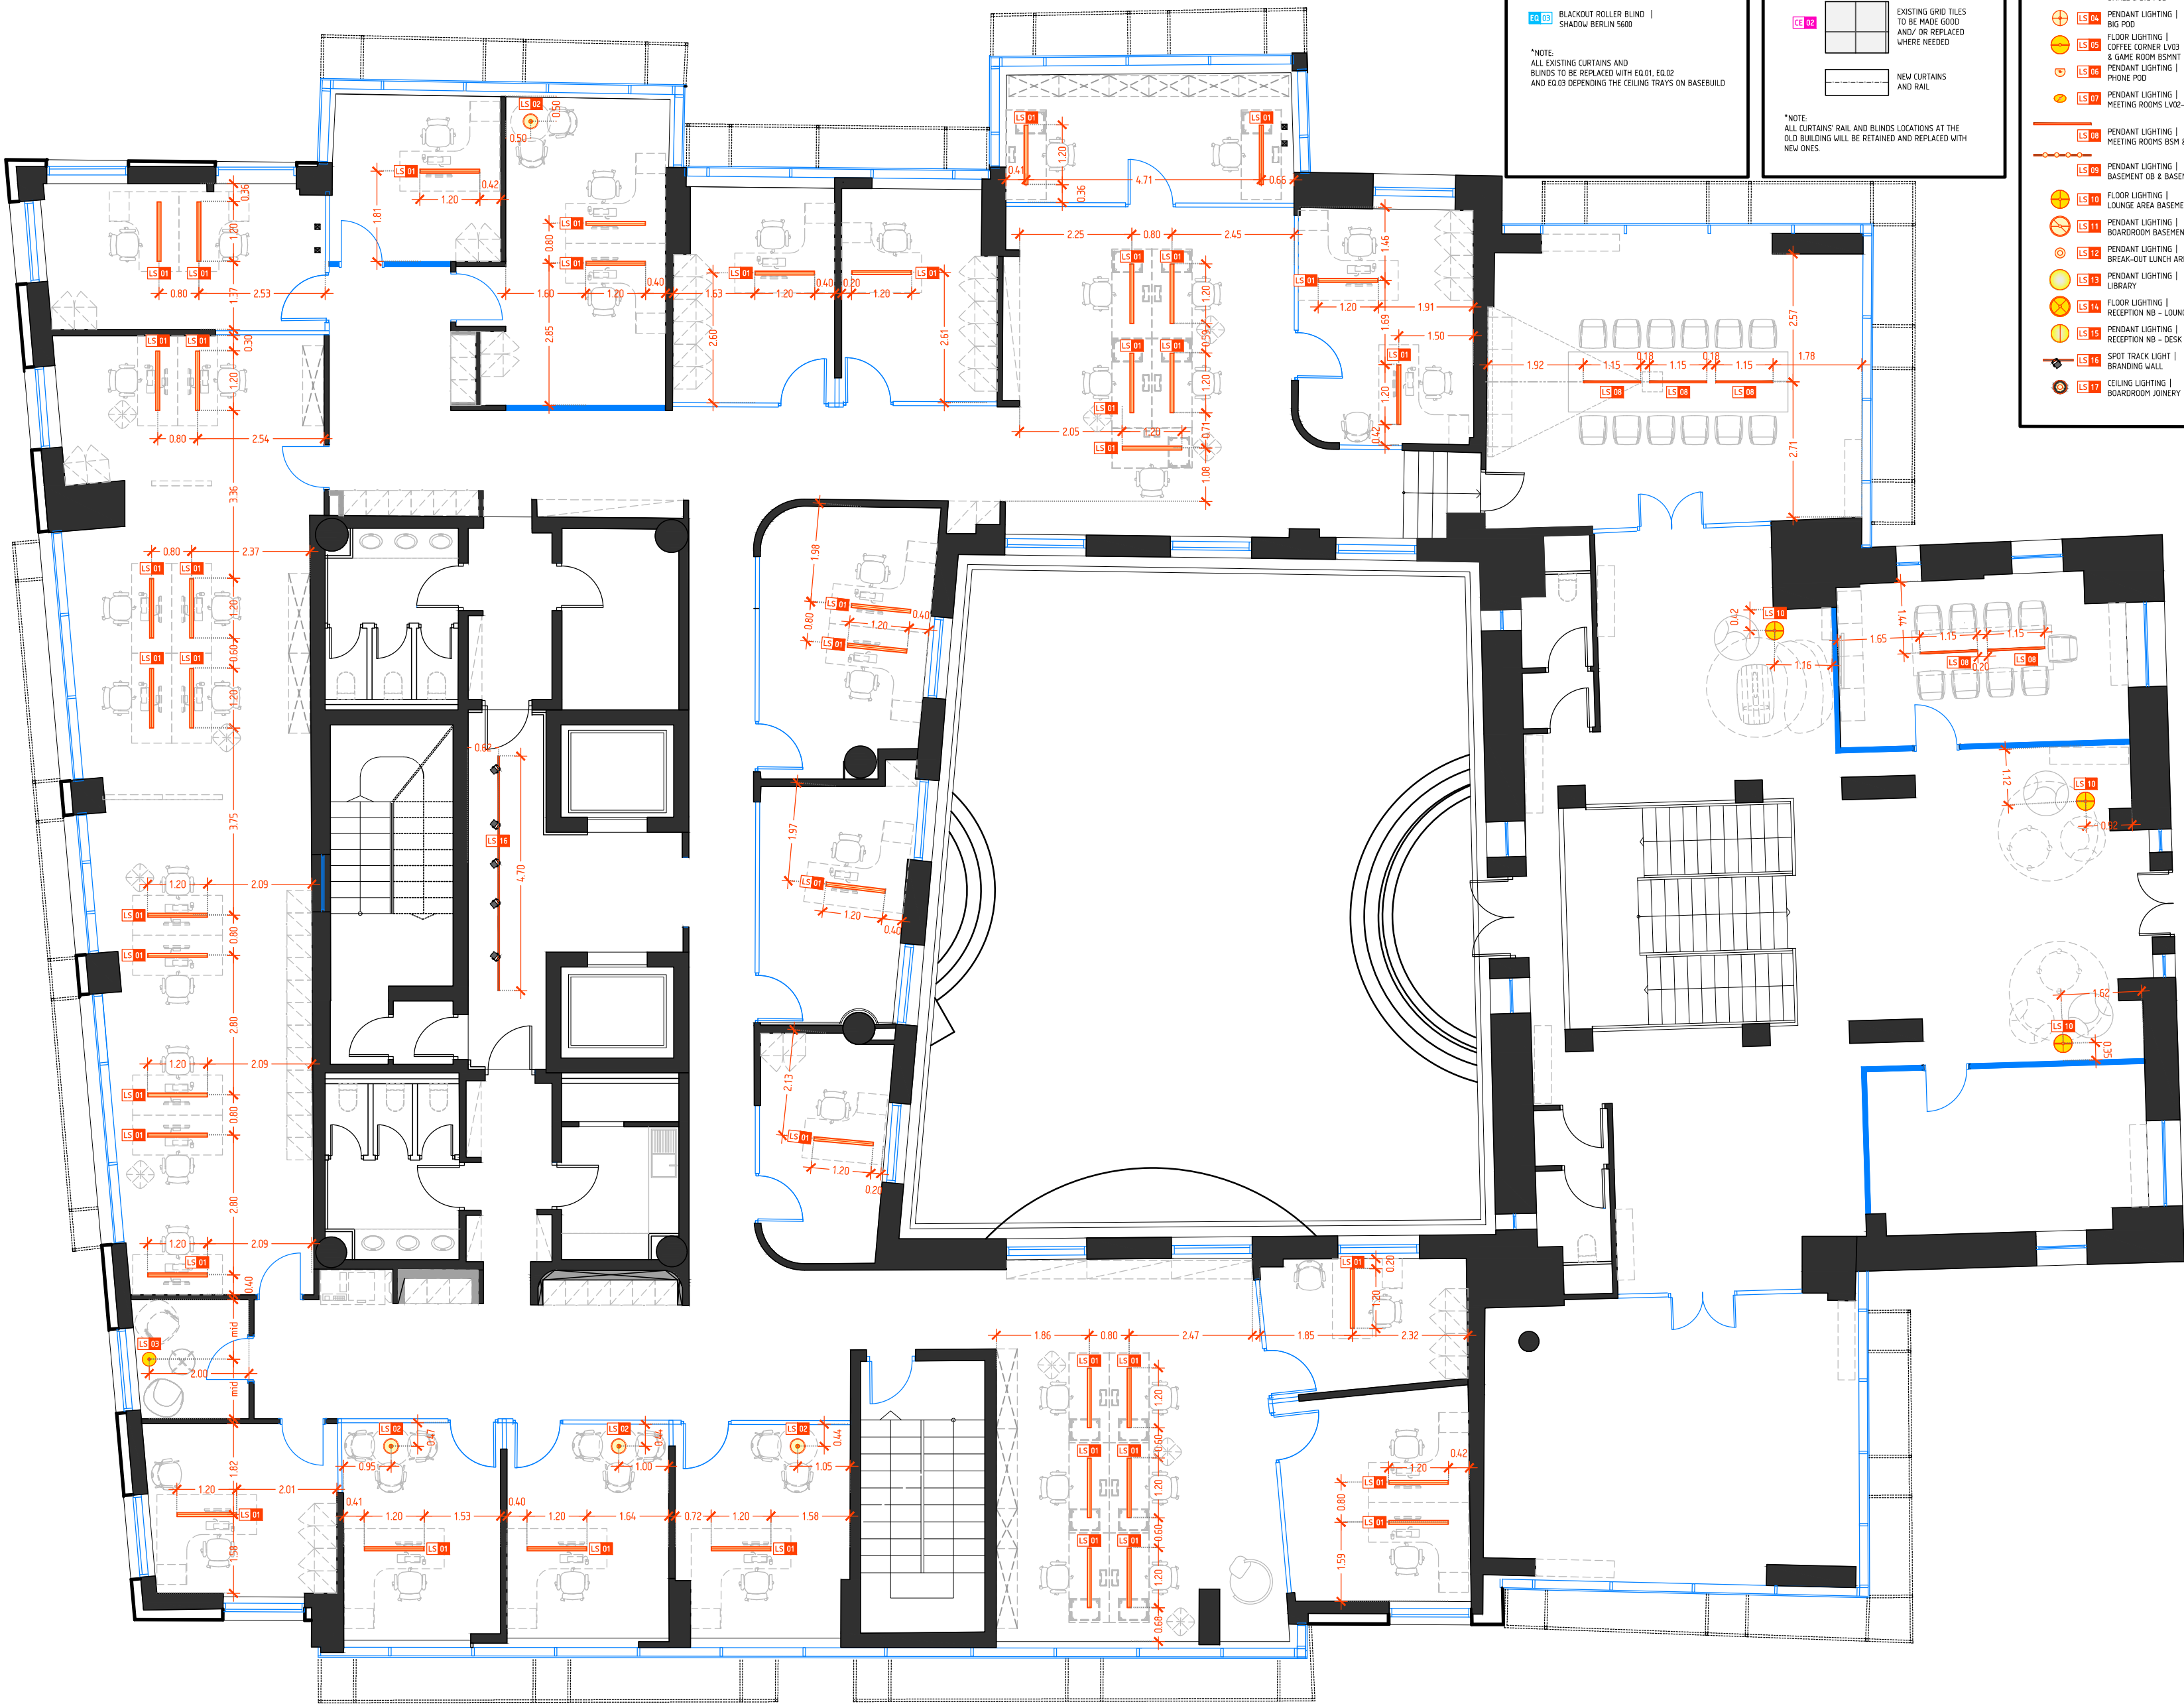

EQUIPMENT  
LEGEND

- ACoustic CURTAIN |  
VESCOM FORMOZA 8026/05
- ROLLER BLIND |  
SHADOW SH-C-05-03
- BLACKOUT ROLLER BLIND |  
SHADOW BERLIN 5600

\*NOTE:  
ALL EXISTING CURTAINS AND  
BLINDS TO BE REPLACED WITH EQ.01, EQ.02  
AND EQ.03 DEPENDING THE CEILING TRAYS ON BASEBUILD

CEILING  
LEGEND

- PLASTERBOARD  
CEILING
- EXISTING GRID TILES  
TO BE MADE GOOD  
AND/OR REPLACED  
WHERE NEEDED
- NEW CURTAINS  
AND RAIL

\*NOTE:  
ALL CURTAINS' RAIL AND BLINDS LOCATIONS AT THE  
OLD BUILDING WILL BE RETAINED AND REPLACED WITH  
NEW ONES.

LIGHTING  
LEGEND

- PENDANT LIGHTING |  
WORKSTATIONS
- PENDANT LIGHTING |  
VISITORS' MEETING TABLE &  
COFFEE CORNER
- FLOOR LIGHTING |  
SMALL & BIG POD
- PENDANT LIGHTING |  
BIG POD
- FLOOR LIGHTING |  
COFFEE CORNER LV03  
& GAME ROOM BSMIT
- PENDANT LIGHTING |  
PHONE POD
- PENDANT LIGHTING |  
MEETING ROOMS LV02-LV03
- PENDANT LIGHTING |  
MEETING ROOMS BSM & LV00 & LV01
- PENDANT LIGHTING |  
BASEMENT OR BASEMENT NB
- FLOOR LIGHTING |  
LOUNGE AREA BASEMENT & LV01
- PENDANT LIGHTING |  
BOARDROOM BASEMENT
- PENDANT LIGHTING |  
BREAK-OUT LUNCH AREA
- PENDANT LIGHTING |  
LIBRARY
- FLOOR LIGHTING |  
RECEPTION NB - LOUNGE AREA
- PENDANT LIGHTING |  
RECEPTION NB - DESK
- SPOT TRACK LIGHT |  
BRANDING WALL
- CEILING LIGHTING |  
BOARDROOM JOINERY

ΟΜΑΔΑ ΜΕΛΕΤΗΣ / PROJECT TEAM :	
ΑΡΧΙΤΕΚΤΟΝΕΣ / ARCHITECTS :	
[NAME]	[TITLE]
[NAME]	[TITLE]
[NAME]	[TITLE]

ΤΡΟΠΟΠΟΙΗΣΕΙΣ / REVISIONS :	
ΗΜΕΡ. / DATE :	ΠΕΡΙΓΡΑΦΗ / DESCRIPTION :
[TEXT]	[TEXT]

ΠΡΟΣΟΧΗ:  
ΤΟ ΠΑΡΟΝ ΣΧΕΔΙΟ ΑΠΟΤΕΛΕΙ ΙΔΙΟΚΤΗΣΙΑ ΤΗΣ A&M ARCHITECTS ΚΑΙ ΑΠΑΓΟΡΕΥΕΤΑΙ Η  
ΑΝΑΠΑΡΑΓΩΓΗ ΣΥΝΟΛΟΥ Η ΜΕΡΟΥΣ ΤΟΥ ΠΑΡΟΝΤΟΣ ΧΩΡΙΣ ΤΗΝ ΕΓΓΡΑΦΗ ΣΥΓΚΑΤΑΒΕΣΗ  
ΤΗΣ. ΤΟ ΠΑΡΟΝ ΣΧΕΔΙΟ ΘΑ ΠΡΕΠΕΙ ΝΑ ΔΙΑΒΑΖΕΤΑΙ ΣΕ ΣΥΝΔΥΑΣΜΟ ΜΕ ΤΙΣ ΤΕΧΝΙΚΕΣ  
ΠΡΟΔΙΑΓΡΑΦΕΣ ΚΑΙ Η ΟΠΟΙΑΔΗΠΟΤΕ ΠΑΡΑΤΥΠΙΑ ΘΑ ΠΡΕΠΕΙ ΝΑ ΑΝΑΦΕΡΕΤΑΙ ΑΜΕΣΑ.  
ΟΛΕΣ ΟΙ ΔΙΑΣΤΑΣΕΙΣ ΘΑ ΠΡΕΠΕΙ ΝΑ ΕΠΙΒΕΒΑΙΩΝΟΝΤΑΙ ΕΠΙ ΤΟΤΟΥ ΣΤΟ ΕΡΓΟ ΚΑΙ ΝΑ  
ΕΚΤΡΙΜΟΝΤΑΙ ΑΠΟ ΤΟΝ ΑΝΑΔΟΧΟ. ΑΠΑΓΟΡΕΥΕΤΑΙ Η ΜΕΤΑΤΡΟΠΗ ΤΗΣ ΚΑΙΜΑΚΑΣ  
ΟΠΟΙΟΥΔΗΠΟΤΕ ΤΜΗΜΑΤΟΣ ΤΟΥ ΣΧΕΔΙΟΥ.

NOTICE:  
THIS DRAWING REMAINS THE COPYRIGHT PROPERTY OF A&M ARCHITECTS AND IS NOT TO  
BE REPRODUCED IN WHOLE OR IN PART WITHOUT WRITTEN PERMISSION. THIS DRAWING  
TO BE READ IN CONJUNCTION WITH THE SPECIFICATION AND ANY DISCREPANCIES ARE TO  
BE IMMEDIATELY ADVISED. ALL DIMENSIONS TO BE VERIFIED ON SITE AND APPROVED BY  
THE CONTRACTOR. DO NOT SCALE OFF ANY PART OF THIS DRAWING.

ΕΡΓΟΔΑΤΗΣ / CLIENT	
ENISA	
ΕΡΓΟ / PROJECT	PROJ No.
ENISA Offices: Due Diligence	20071
ΒΕΣΗ / LOCATION	
Εθνικής Αντιστάσεως 72, Αθήνα, Χαλάνδρι	

DESIGN DEVELOPMENT

ΘΕΜΑ / TITLE	KEY / ΥΠΟΜΝΗΜΑ
FIRST FLOOR REFLECTIVE CEILING PLAN	
Folder name : 1.Dev_Arch	Plot date : 7/3/2021

ΣΦΡΑΓΙΔΑ / STAMP
------------------

DRAWN	CHECKED	APPROVED
ΗΜΕΡ. / DATE	PAPER SIZE	ΚΑΙΜ. / SCALE
07-07-2021	A2	1:100
PROJECT CODE	UNIT	TRADE
20071	01	ARCH
		TYPE
		LEVEL
		DWG
		REV.
		13.00

**A&M**ARCHITECTS  
ARCHITECTS | ENGINEERS | PROJECT MANAGERS

61 I. Δρακούλου Str.  
112 07 Athens, Greece

T +30 210 825 8950  
F +30 210 822 6553

info@am-architects.gr  
www.am-architects.gr