


FIRST FLOOR
WALL FINISHES PLAN | scale 1:100

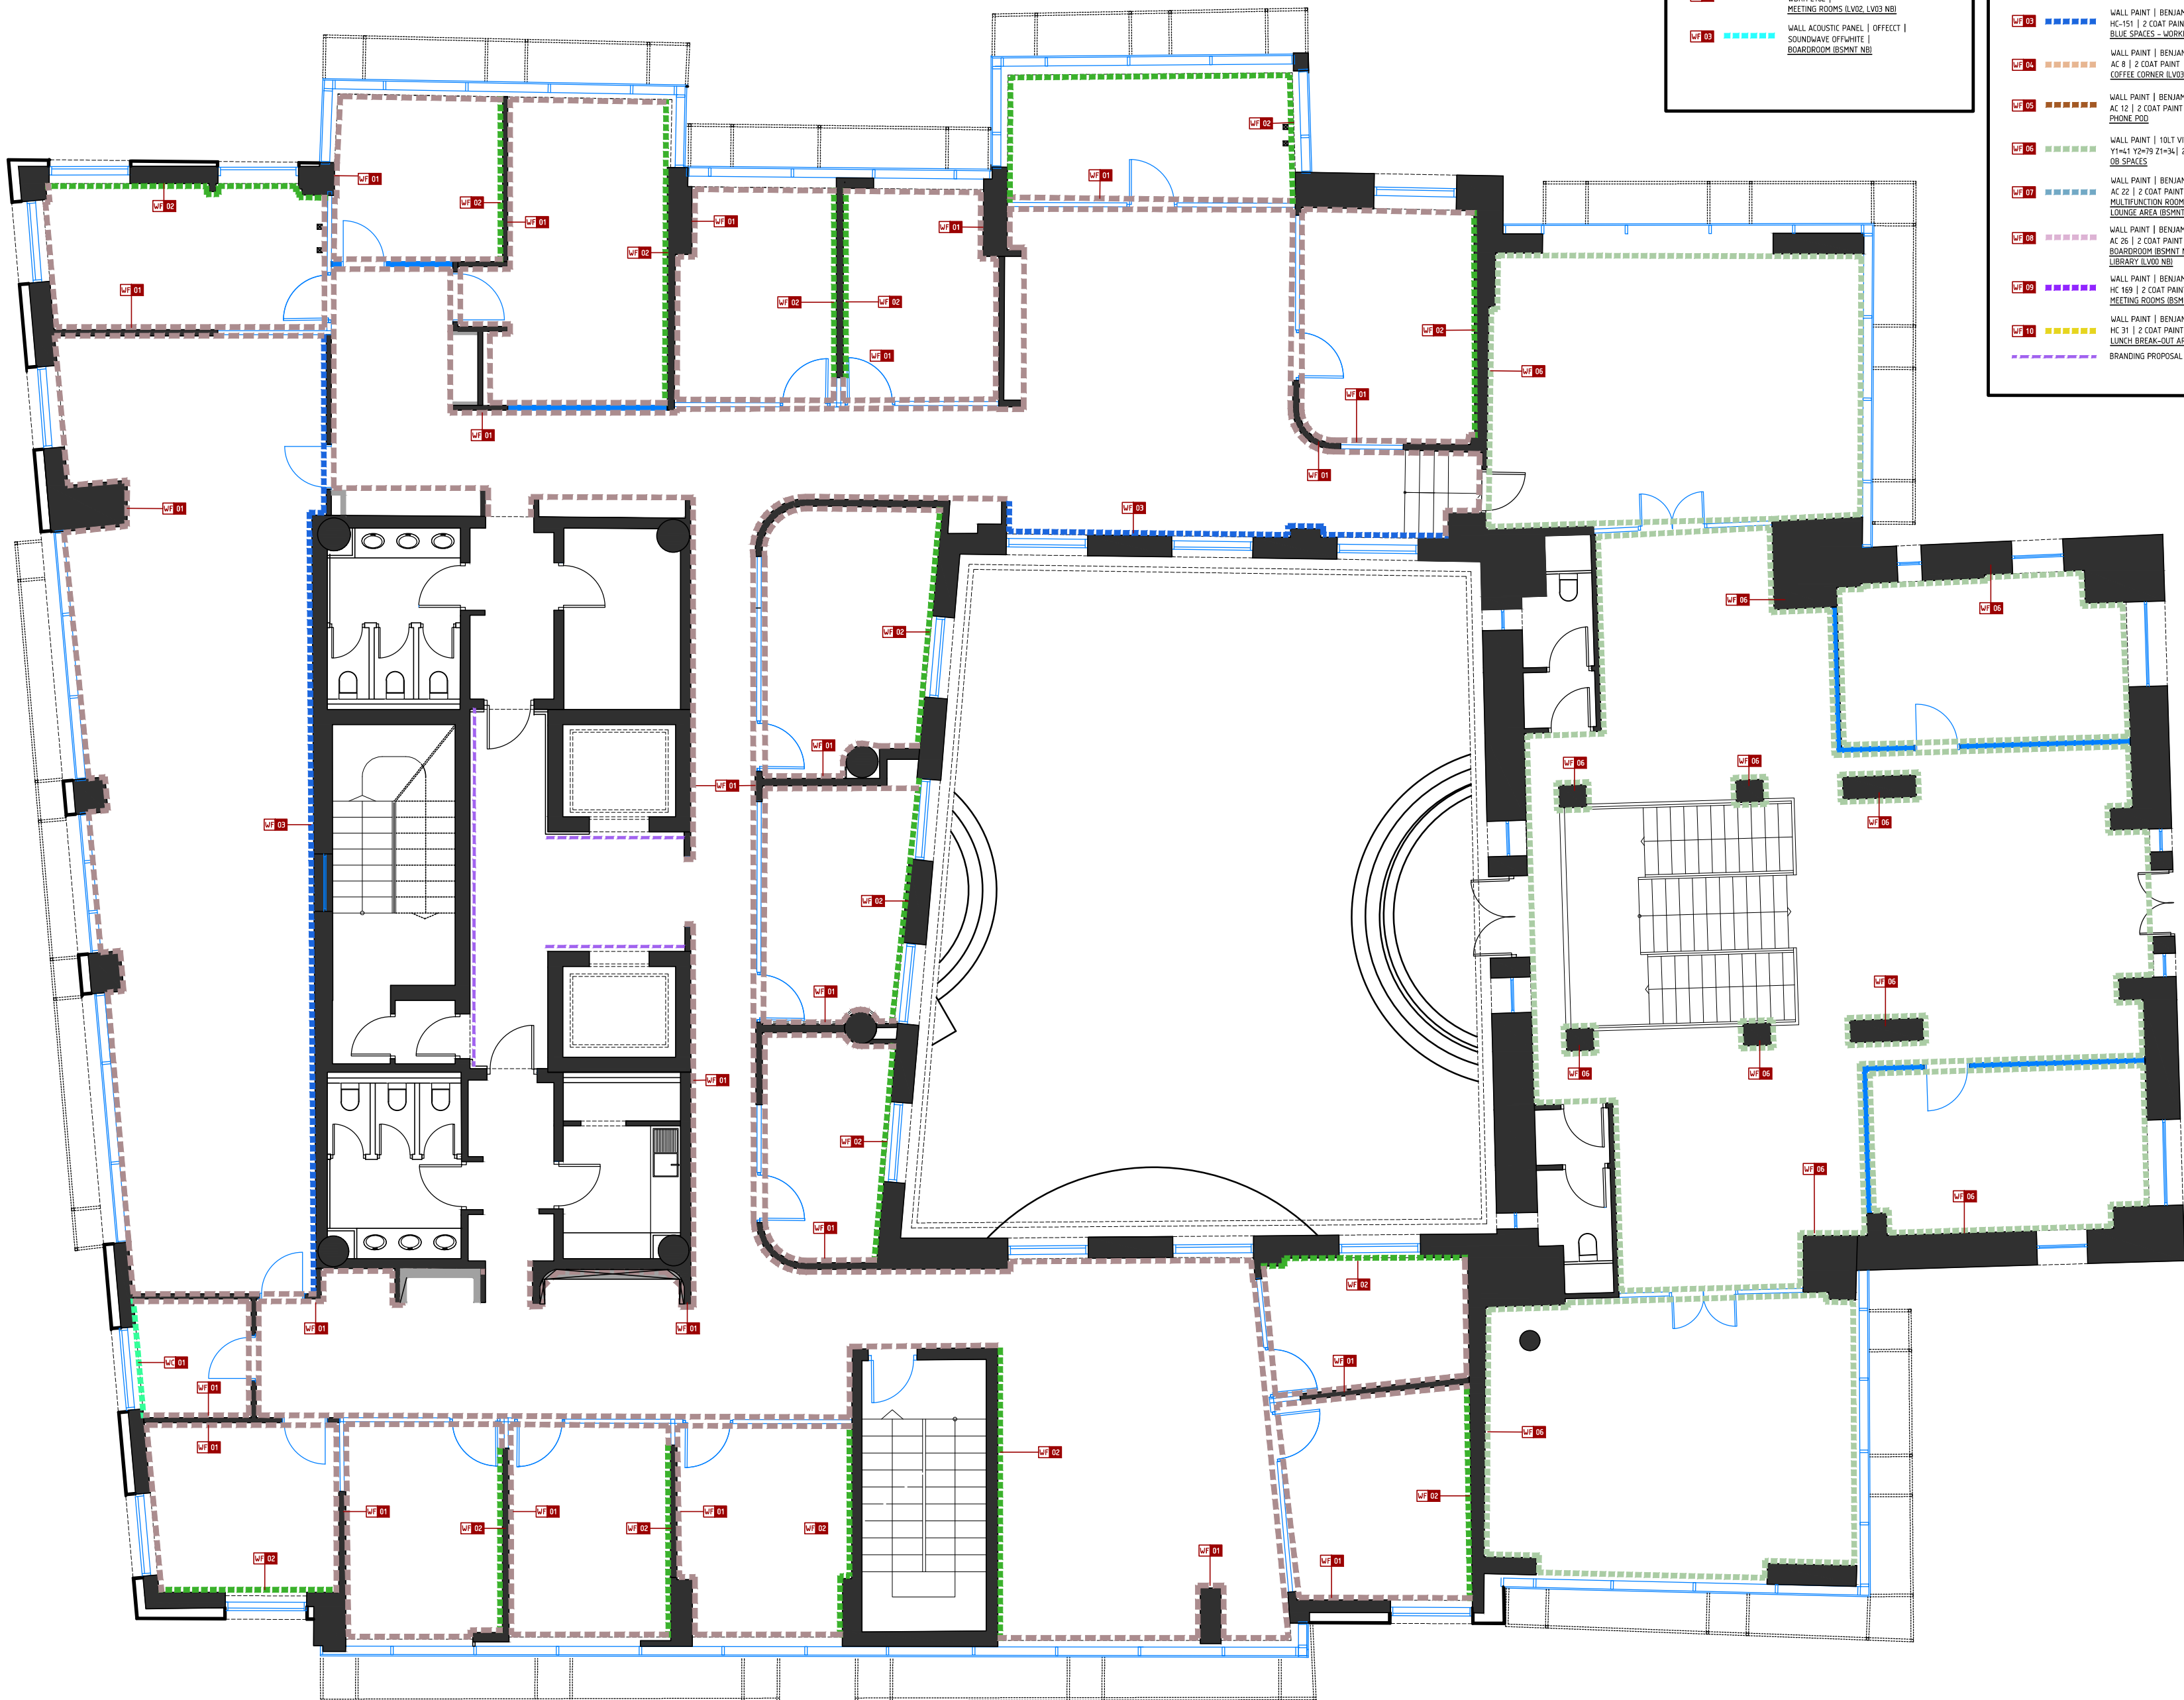

WALL CLADDINGS
LEGEND

- WF 01 WALLPAPER | ARTE |
LE CORBUSIER DOTS 31029 |
POD AREAS NB
- WF 02 WALLPAPER | WALL & DECO |
WOPH 2102 |
MEETING ROOMS (LV02, LV03 NB)
- WF 03 WALL ACOUSTIC PANEL | OFFECT |
SOUNDWAVE OFFWHITE |
BOARDROOM (BSMT NB)

WALL FINISHES
LEGEND

- WF 01 WALL PAINT | BENJAMIN MOORE |
OC-71 | 2 COAT PAINT |
GENERAL
- WF 02 WALL PAINT | BENJAMIN MOORE |
HC-131 | 2 COAT PAINT |
GREEN SPACES - WORKING AREAS
- WF 03 WALL PAINT | BENJAMIN MOORE |
HC-151 | 2 COAT PAINT |
BLUE SPACES - WORKING AREAS
- WF 04 WALL PAINT | BENJAMIN MOORE |
AC 8 | 2 COAT PAINT |
COFFEE CORNER (LV03 NB)
- WF 05 WALL PAINT | BENJAMIN MOORE |
AC 12 | 2 COAT PAINT |
PHONE POD
- WF 06 WALL PAINT | 10LT VITEX ECO WHITE
Y1+1 Y2+79 Z1+34 | 2 COAT PAINT |
OB SPACES
- WF 07 WALL PAINT | BENJAMIN MOORE |
AC 22 | 2 COAT PAINT |
MULTIFUNCTION ROOM (BSMT NB)
LOUNGE AREA (BSMT NB)
- WF 08 WALL PAINT | BENJAMIN MOORE |
AC 25 | 2 COAT PAINT |
BOARDROOM (BSMT NB)
LIBRARY (LV00 NB)
- WF 09 WALL PAINT | BENJAMIN MOORE |
HC 169 | 2 COAT PAINT |
MEETING ROOMS (BSMT NB)
- WF 10 WALL PAINT | BENJAMIN MOORE |
HC 31 | 2 COAT PAINT |
LUNCH BREAK-OUT AREA (LV00 NB)
BRANDING PROPOSAL

ΟΜΑΔΑ ΜΕΛΕΤΗΣ / PROJECT TEAM :	
ΑΡΧΙΤΕΚΤΟΝΕΣ / ARCHITECTS :	
[NAME]	[TITLE]
[NAME]	[TITLE]
[NAME]	[TITLE]

ΤΡΟΠΟΠΟΙΗΣΕΙΣ / REVISIONS :	
ΗΜΕΡ. / DATE :	ΠΕΡΙΓΡΑΦΗ / DESCRIPTION :
[TEXT]	[TEXT]

ΠΡΟΣΟΧΗ:
ΤΟ ΠΑΡΟΝ ΣΧΕΔΙΟ ΑΠΟΤΕΛΕΙ ΙΔΙΟΚΤΗΣΙΑ ΤΗΣ A&M ARCHITECTS ΚΑΙ ΑΠΑΓΟΡΕΥΕΤΑΙ Η ΑΝΑΠΑΡΑΓΩΓΗ ΣΥΝΟΛΟΥ Η ΜΕΡΟΥΣ ΤΟΥ ΠΑΡΟΝΤΟΣ ΧΩΡΙΣ ΤΗΝ ΕΓΓΡΑΦΗ ΣΥΓΚΑΤΑΞΗΣ ΤΗΣ. ΤΟ ΠΑΡΟΝ ΣΧΕΔΙΟ ΘΑ ΠΡΕΠΕΙ ΝΑ ΔΙΑΒΑΖΕΤΑΙ ΣΕ ΣΥΝΔΥΑΣΜΟ ΜΕ ΤΙΣ ΤΕΧΝΙΚΕΣ ΠΡΟΔΙΑΓΡΑΦΕΣ ΚΑΙ Η ΟΠΟΙΑΔΗΠΟΤΕ ΠΑΡΑΤΥΠΙΑ ΘΑ ΠΡΕΠΕΙ ΝΑ ΑΝΑΦΕΡΕΤΑΙ ΑΜΕΣΑ. ΟΛΕΣ ΟΙ ΔΙΑΣΤΑΣΕΙΣ ΘΑ ΠΡΕΠΕΙ ΝΑ ΕΠΙΒΕΒΑΙΝΟΝΤΑΙ ΕΠΙ ΤΟΤΟΥ ΣΤΟ ΕΡΓΟ ΚΑΙ ΝΑ ΕΚΤΡΙΝΟΝΤΑΙ ΑΠΟ ΤΟΝ ΑΝΑΔΟΧΟ. ΑΠΑΓΟΡΕΥΕΤΑΙ Η ΜΕΤΑΤΡΟΠΗ ΤΗΣ ΚΑΙΜΑΚΑΣ ΟΠΟΙΟΥΔΗΠΟΤΕ ΤΜΗΜΑΤΟΣ ΤΟΥ ΣΧΕΔΙΟΥ.

NOTICE:
THIS DRAWING REMAINS THE COPYRIGHT PROPERTY OF A&M ARCHITECTS AND IS NOT TO BE REPRODUCED IN WHOLE OR IN PART WITHOUT WRITTEN PERMISSION. THIS DRAWING TO BE READ IN CONJUNCTION WITH THE SPECIFICATION AND ANY DISCREPANCIES ARE TO BE IMMEDIATELY ADVISED. ALL DIMENSIONS TO BE VERIFIED ON SITE AND APPROVED BY THE CONTRACTOR. DO NOT SCALE OFF ANY PART OF THIS DRAWING.

ΕΡΓΟΔΟΤΗΣ / CLIENT	
ENISA	
ΕΡΓΟ / PROJECT	PROJ No.
ENISA Offices: Due Diligence	20071
ΘΕΣΗ / LOCATION	
Εθνικής Αντιστάσεως 72, Αθήνα, Χαλάνδρι	

DESIGN DEVELOPMENT

ΘΕΜΑ / TITLE	KEY / ΥΠΟΜΝΗΜΑ
FIRST FLOOR WALL FINISHES	
Folder name : 1.Dev_Arch	Plot date : 7/4/2021

ΣΦΡΑΓΙΔΑ / STAMP

DRAWN	CHECKED	APPROVED	
ΗΜΕΡ. / DATE	PAPER SIZE	ΚΑΙΜ. / SCALE	
07-07-2021	A2	1:100	
PROJECT CODE	UNIT	TRADE	TYPE
20071	01	ARCH	FPL
		LEVEL	REV.
		LV01	18.00

A&MARCHITECTS
ARCHITECTS | ENGINEERS | PROJECT MANAGERS

61 I. Διοσκοπούλου Str.
112 07 Athens, Greece

T +30 210 825 8950
F +30 210 822 6553

E info@am-architects.gr
www.am-architects.gr